

ITEM 15 – July Full Council

Dear Town Council

I am emailing to request the support of Colne Town Council for an exciting new community sports facility at Park High School.

We are working on behalf of the School and Lancashire FA to submit a large Football Foundation bid which will contribute towards the costs to build a new 3G artificial grass pitch at the school. The 3G will be available for community use from 5-10pm midweek, all day at weekends and school holidays. Plans attached.

Local partners will deliver a range of diversionary activities helping to keep young people off the streets and away from ASB. A variety of programmes aimed at improving health and wellbeing will be delivered at the new facility.

A planning application will be submitted next month, a funding decision will be made in November. If everything goes to plan the new pitch will open next year.

If you need any further information please let me know?


Many thanks

Nathan




Pennine Trust (Park High School)

AGP

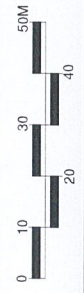

DETAILED DESIGN TO BE DEVELOPED FOLLOWING COMPLETION OF VARIOUS SITE SURVEY WORKS

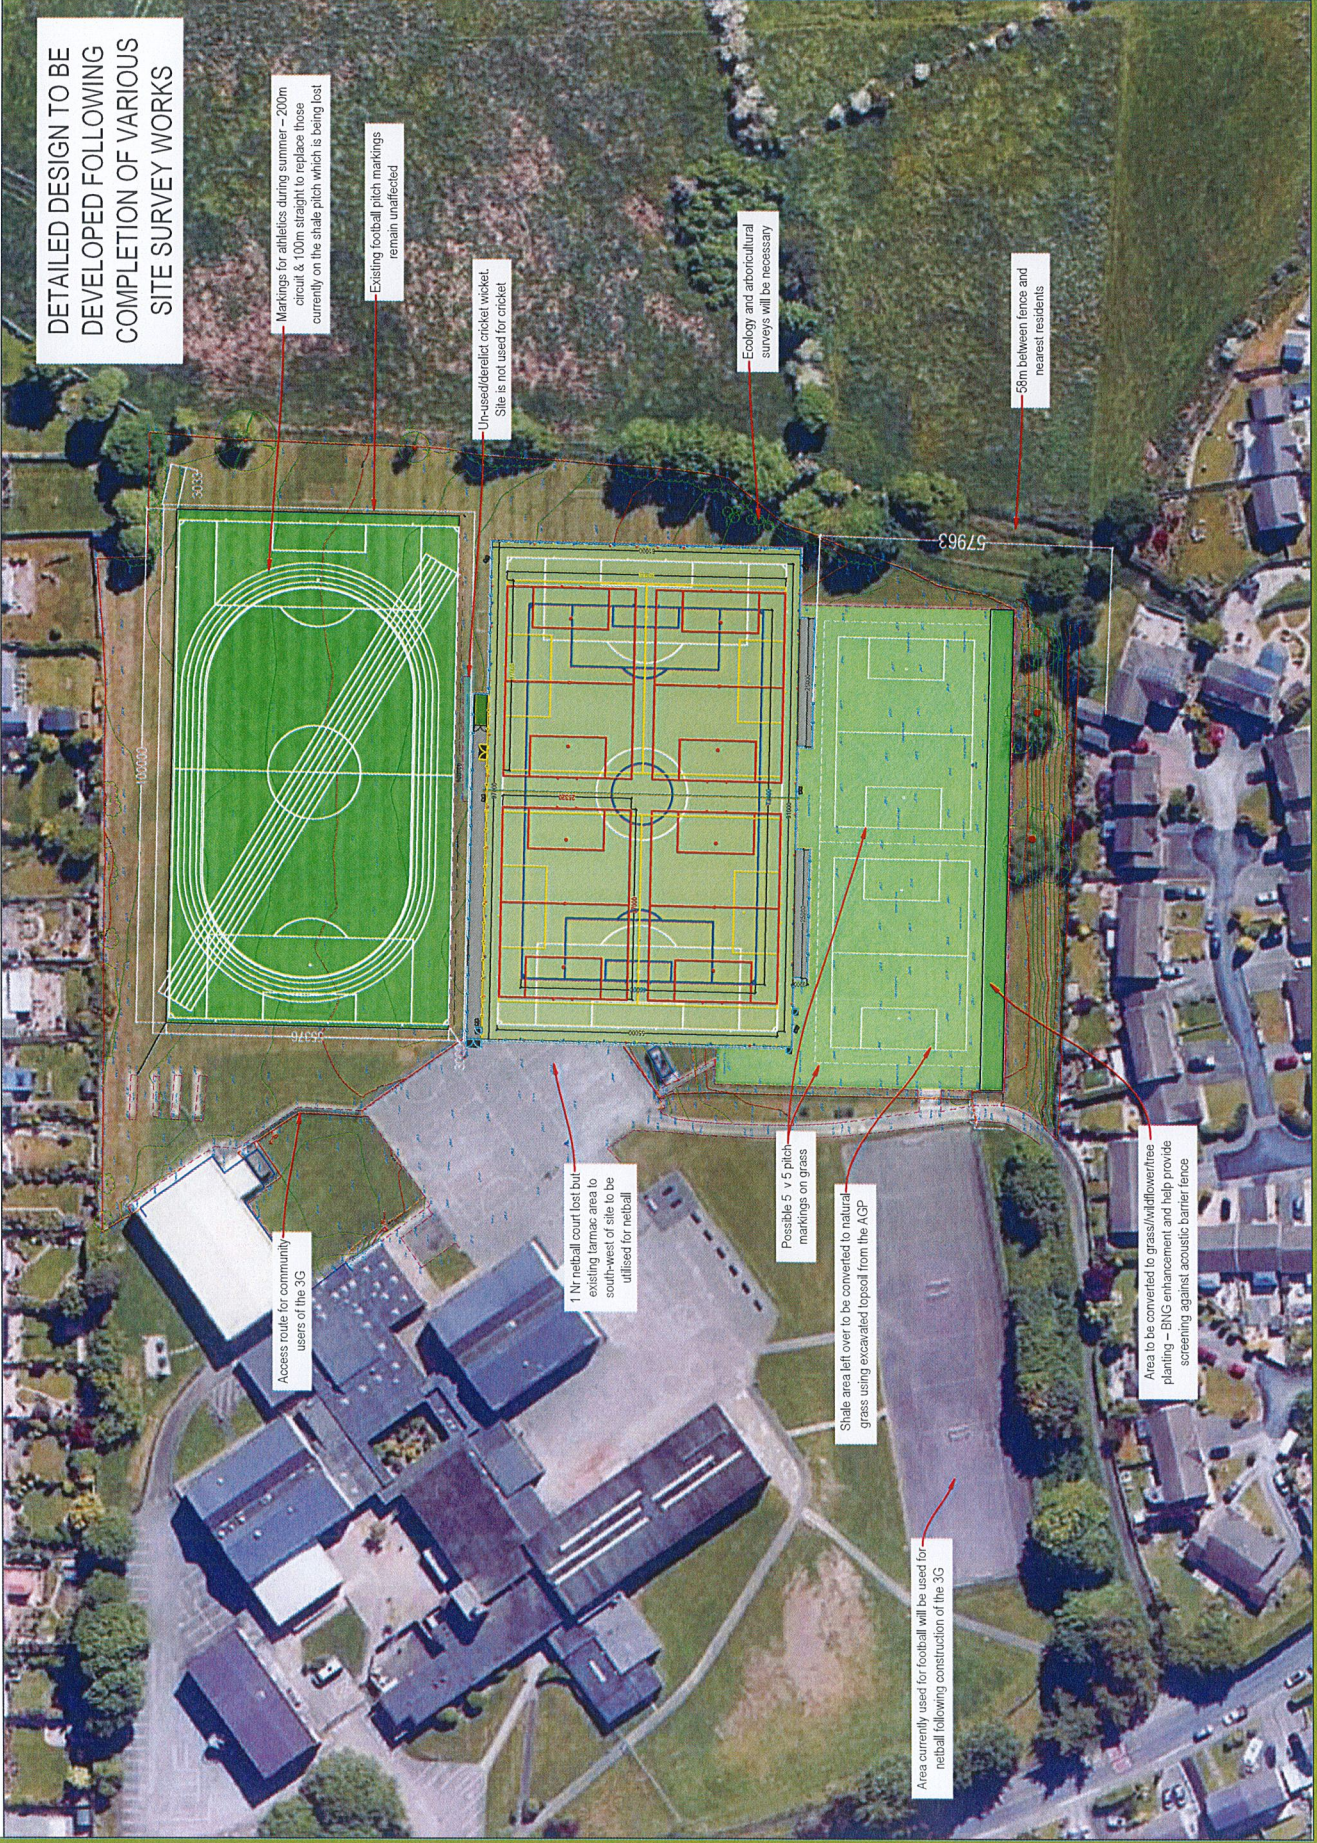

Markings for athletics during summer – 200m circuit & 100m straight to replace those currently on the shale pitch which is being lost

Existing football pitch markings remain unaffected

Unused/defined cricket wicket. Site is not used for cricket

Ecology and arboricultural surveys will be necessary

50m between fence and nearest residents

Access route for community users of the 3G

1 Nr netball court lost but existing tarmac area to south-west of site to be utilised for netball

Possible 5 x 5 pitch markings on grass

Shale area left over to be converted to natural grass using excavated topsoil from the AGP

Area currently used for football will be used for netball following construction of the 3G

Area to be converted to grass/wildflower tree planting – BNG enhancement and help provide screening against acoustic barrier fence

CONTRACT NO. 2023/001
 PROJECT NO. 2023/001
 DRAWING NO. 2023/001
 DATE: 15/08/2023
 DRAWN BY: [Name]
 CHECKED BY: [Name]
 APPROVED BY: [Name]

- Artificial Turf Playing Area
- Footpaths & Hard Standing Areas
- 4.5m High Fence Line
- 1.2m High Fence Line

Notes:
 Line markings to accommodate:
 1N: 71x11 91x65m (white)
 1N: 69x 73x46m (blue)
 2N: 71x 54x32.7m (yellow)
 4N: 59x 31x25.32m (red)
 *Smaller than recommended size but acceptable for FA match play



NO	DATE/REVISION	BY	CHK	PROJ
01	15/08/2023	[Name]	[Name]	2023/001



CLIENT	LS
PROJECT	Pennine Trust (Park High School)
AGP	Consultation Plan C
SCALE	1:500
DATE	15/08/2023
PROJECT NO.	2023/001
DRAWING NO.	01