



COLNE TOWN COUNCIL

FORM OF TENDER - GM3

**INSPECTION OF PLAYGROUNDS AND MULTI-USE GAMES AREA (MUGA)
EQUIPMENT AND CLEANING AND MAINTENANCE OF PLAYGROUNDS AND
MUGAS AND MISCELLANEOUS GRASSED AREAS IN COLNE**

THREE YEAR CONTRACT WITH A POTENTIAL TWO YEAR EXTENSION

Tender Documentation

Tender date sent out: Friday, 10th October 2025
Tender date due back: Friday, 21st November 2025

Prepared by:

Gina Langley
Town Clerk and Responsible Financial Officer
Colne Town Council

Playgrounds, MUGAS – Tender September 2025 - GM3

6. I / We undertake to commence the works on **1st April 2026**
7. In tendering for this contract Colne Town Council will not be liable for any pre-contract costs, howsoever incurred, associated with this tender should the contract not be awarded to you, or Colne Town Council decide to subsequently withdraw this contract from tender offer or decide to re-tender in the future.
8. All costs relating to site visits undertaken by the tenderer in support of this Tender submission are for the account of the Tenderer only.
9. In tendering for this contract, any tenderer should note that as part of the process there will be specific information requested, that if not provided will automatically lead to disqualification in this Tender process regardless of the tender price submitted.
10. The decision to award this contact is entirely at the discretion of Colne Town Council, and no further discussion or correspondence will be entered into unless at the discretion of Colne Town Council.

Signed:

For and on behalf of:

Address:
.....
.....

Dated:

**INSPECTION OF PLAYGROUNDS AND MULTI USE GAMES AREA (PMUGA) EQUIPMENT
BILL OF QUANTITIES**

Item	Description	Quantity	Cost (£)
1.0	Project Location		
1.1	<p>Within Colne Town and the surrounding areas including Alkincoates Park, for which the principal administration offices are based at:</p> <p>Colne Town Hall, Albert Road, Colne, Lancashire, BB8 0AQ</p> <p>T: 01282 861888</p>		
2.0	Contract timescales		
	<p>Fixed Price Tender Submission deadline: 1pm, 21st November 2025</p>		
	<p>Works on sites commence:</p> <p>1st April 2026</p>		
	<p>Works on site ongoing from:</p> <p>1st April 2026 until 31st March 2029</p>		
3.0	Project Administrator		
3.1	<p>Gina Langley Town Clerk and Responsible Financial Officer Colne Town Council</p> <p>Tel: 01282 861888</p> <p>E: g.langley@colnetowncouncil.org.uk</p>		
<p>All items should be considered in accordance with any accompanying notes. Where outputs are defined, Tenderers should price to achieve the output stated, not offer alternative frequencies that they feel are necessary to achieve the desired outcome – it is for contractors to manage their own resources accordingly to achieve these outputs.</p>			

4.0	Schedule and specification of works	Annual costs
4.1	<p>To visually inspect on a fortnightly basis all equipment contained within each Play Area and MUGA, as specified in Appendices 3A, 3B, 3C and 3D. Any bolts requiring tightening or joints lubricated should be dealt with on-site with any other faults discovered to be reported immediately and, following each visit, to provide an electronic condition report and safety inspection checklist.</p> <p>N.B One or two members of the Contractor's staff will be expected to attend a course on visual playground inspections and pass the associated test administered by the course provider. More complicated repairs and maintenance will be carried out by Colne Town Council's specialist playgrounds contractor and inspector.</p>	<p>Item £</p>
4.2	<p>To ensure that the whole surface area of each Play Area and MUGA and Small Kick-about Area in Alkincoates Park are kept clear of litter, debris and general rubbish and that litter waste receptacles are regularly emptied to enable use by the public between 6 am and 8 pm excluding bank holidays and that all such waste and rubbish is safely disposed of (including disposal of sharps) and that plastic bin liners will be replaced on each occasion of removal and to provide evidence of proper waste disposal.</p>	<p>Item £</p>
4.3	<p>To keep all grassed areas within Play Area and MUGA sites as defined by boundary fencing, free of litter, bottles, cans, stones and other debris and to ensure before any cutting of grass takes place such areas are cleared in this way.</p>	<p>Item £</p>
4.4	<p>To cut all grass in Play Area and MUGA areas and remove cuttings – maintaining the height between 30mm and 50mm at all times and in periods of strong growth, noting that one-off grass cuts requested by the Council are to be made without additional cost.</p>	<p>Item £</p>
4.5	<p>To ensure that a programme of effective weed killing is implemented at all sites, including the areas immediately outside of the boundaries and where such treatment has failed, the contractor shall at their own cost cut down weed growth or diseased plants, replant, and remove all detritus from the site.</p>	<p>Item £</p>

	(Only chemicals approved by the MAPP to be administered.) More information can be found on https://secure.pesticides.gov.uk/garden/prodsearch.asp		
4.6	To power wash bounce matting bi-annually for all sites.	Item	£
4.7	To provide signage to each area providing contact details for members of the public to report their concerns to your company.	Item	£
4.8	To provide Monday – Friday, between 8am and 5pm daily as and when by email and/or telephone, details of each time of report and type of incident with an indicative cost of material cost and time involved to repair such incident.	Item	£
Total carried forward to Tender Summary			
5.0	Miscellaneous Works		
5.1	Indicative pricing as part of Tender marking – will be contracted as separate items		
5.2	“Out of hours” response to reported dangerous issues (6pm to 8am and weekends). Response time being within 4 hours.	Per call out	£
5.3	Periodic deep clean of all equipment within sites as specified in Appendix 3B	Per deep clean	£
5.4	Surface preparation and repainting of equipment	Per hour	£
5.5	Hourly rate for any miscellaneous works	Per hour	£
5.6	Mark up percentage on materials used – evidence of cost may be required.	Material mark up	%
5.7	Fixed-rate for removal of non-obscene or inoffensive graffiti within two days of notification including the provision of materials	Per Callout	£
5.8	Fixed rate for removal of obscene or offensive graffiti within one day of notification including the provision of materials	Per Callout	£

6.0	Compliance – Failure to exhibit satisfactory paperwork will result in disqualification		
6.1	Production of a valid copy of Public Liability insurance in an amount of at least £10 million pounds.	Item	Required
6.2	Production of a valid copy of an Employers Liability Certificate of at least £2 million pounds. (If applicable)	Item	Required
6.3	Production of a copy of your Business Health and Safety Policy.	Item	Required
6.4	Production of Task-Specific Risk Assessment and Method Statements including reference to relevant HSE guidance and safe systems of work, including any other businesses who may be used on a sub-contract basis.	Item	Required
6.5	Work-related qualifications and certificates of competence.	Item	Required
6.6	Proof of having carried out similar types of work to good standards – This must include, as a minimum, two references with examples of work carried out and referees' contact details.	Item	Required
6.7	A proposal as to how electronic proof of the level of service being provided will be submitted to Colne Town Council. (For example, the Town Council uses the iAuditor system, this, or a comparable system would prove useful.)	Item	Required
6.8	Certificate of Registration under the Waste (England and Wales) Regulation 2011 to be provided by the main contractor or sub-contractor	Item	Required
6.9	Protective measures for staff involved in waste disposal.	Item	Required
7.0	Desirable – failure to provide will not disqualify, but marks will not be included within overall tender scoring matrix if not provided.		
7.1	Member of Constructionline register	Item	Desirable

7.2	Member of Contractor Health and Safety Assessment Scheme –“CHAS” or similar organisation.	Item	Desirable
7.3	Details of welfare facilities	Item	Desirable
7.4	Evidence of continuing professional development	Item	Desirable
7.5	Proposed response time to visit site from initial advice of repair needed to completion of repair	Time taken	Days Hours
7.6	Awards/Accreditations	Item	Desirable
7.7	Playground inspection qualifications.	Item	Desirable
8.0	Penalties		
8.1	The response time to respond to damaged/dangerous equipment and make safe is within 4 hours	Item per hour delay	–£15 per hour
8.2	The response time for providing electronic proof of the level of service being provided is 120 hours/5days. <i>Per day delay will attract a penalty of £15 per day</i>	Item	–£15 per day
8.3	The response times for the removal of obscene or offensive graffiti is within one day of notification or non - offensive graffiti within two days. <i>Per day delay will attract a penalty of £15 per day</i>	Item	–£15 per day
8.4	The response times for additional grass cuts or additional clean up in the play areas is within 48 hours. <i>Per day delay will attract a penalty of £15 per day</i>	Item	–£15 per day

The Town Clerk may consider suspending or reducing the application of penalties in a particular instance where the contractor is able to demonstrate reasonable cause for a delay. Such provision is at the sole discretion of the Town Clerk.

9.0	Marking criteria for Tender	Percentage attributed	
9.1	Price	75%	The lowest tender price will attract 75% - highest price 25% and pro rata between
9.2	Response time	10%	The speediest response will attract 10% - slowest will attrat 0%
9.3	Electronic reporting methods proposed (Examples are available upon request to the Project Administrator.)	5%	
9.4	Compliance paperwork	Mandatory	Mandatory
9.5	Desirable	2%	
9.6	Hourly rate for miscellaneous ad hoc works	5%	
9.7	The percentage mark up on materials	3%	
9.8	Two written references as to professional competence , reliability and quality of work	Disqualification if not provided with tender submission	
10.0	Contractor Skills Experience, Qualifications and Resources.		
10.1	The tenderer should provide evidence of their competence, ability and resources to be able to respond to the needs of the contract in terms of:		
	Transport		

Equipment and tools
Proficiency in surface preparation
Woodworking /Metalworking skill
Physical attire when attending work on behalf of Colne Town Council
Completed apprenticeships in painting, decorating, joinery and metalwork
Groundsmanship,
Cleaning

11.0 Return of Tenders

11.1 Tenders should be submitted in an **unmarked sealed** A4 brown envelope addressed to:

Colne Town Council,
Colne Town Hall,
Albert Road, Colne,
Lancashire,
BB8 0AQ

Clearly marked in CAPITAL Letters

“PLAYGROUNDS AND MULTI-USE GAMES AREA (MUGA) TENDER”

No mention of who has submitted the tender must be visible.

11.2 It is the responsibility of the Tenderer submitting the Tender to ensure that it is received in time on or before the Tender Closing Date and Time specified in the Tender brief.

11.3 Any tender received after the closing time and date will not be considered.

11.4 Any tender not returned in the format as presented will not be considered.

11.5 All decisions surrounding this tender remain at the discretion of Colne Town Council.

12.0 Notes to Tender

12.1 This tender will be evaluated on the basis of Tender submission only. No prior knowledge of the tenderer will be considered.

12.2 All pricing is to be submitted on the Form of Tender as indicated.

12.3 Responses should make reference to the Bill of Quantities item in order for this to be easily identifiable.

-
-
- 12.4 Where supporting documentation is also enclosed, this should be clearly annotated to refer to the Bill of Quantities Item it relates to.
- 12.5 All queries regarding this Tender should be made to the Project Administrator.
- 12.6 It is not possible for a representative of Colne Town Council to accompany any initial site visits.
-

GM3 Appendix 3A

CTC Playgrounds & MUGAs

Street Address

General Location

1	<i>Alkincoates Park</i> <i>a) Play Area</i> <i>b) Kick About Area</i> <i>c) MUGA</i> <i>d) Tennis Courts</i>	Alkincoates Road Colne Lancashire BB8 9QQ	Located at the end of Alkincoates Road.
2	<i>Daisy Street Play Area</i>	Daisy Street Colne Lancashire BB8 8ER	Located to the east of Daisy Street, after the junction with Atkinson Street.
3	<i>Hawley St. Play Area</i>	Hawley Street Colne Lancashire BB8 8AF	Located near to the junction of Hawley Street and Shed Street.
4	<i>King George V</i> <i>a) MUGA</i> <i>b) Play Area</i>	Skipton Road Colne Lancashire BB8	Located in King George V Park on the east side of Skipton Road, between the Varley Street and Castle Close junctions.
5	<i>Waterside</i> <i>a) MUGA</i> <i>b) Junior Play Area</i> <i>c) Senior Play Area</i>	Shaw Street Colne Lancashire BB8 0DE	Located near to the junction of Dam Side and Waterside Road.
6	<i>West Street Play Area</i>	West Street Colne Lancashire BB8 OHP	Located off Midgley Street, across from West Street Primary School.




Colne Town Council

Town Hall
 Albert Road,
 Colne,
 Lancashire. BB8 0AQ

CTC Play Areas

1. Alkincoats Park
 a) Play Area
 b) Kick About Area
 c) MUGA
 d) Tennis Courts
2. Daisy Street Play Area
3. Hawley St Play Area
4. King George V
 a) MUGA
 b) Play Area
5. Waterside
 a) MUGA
 b) Junior Play Area
 c) Senior Play Area
6. West Street Play Area

**GM 3 - Appendix 3A
 Colne Town Council Playgrounds and MUGAs**

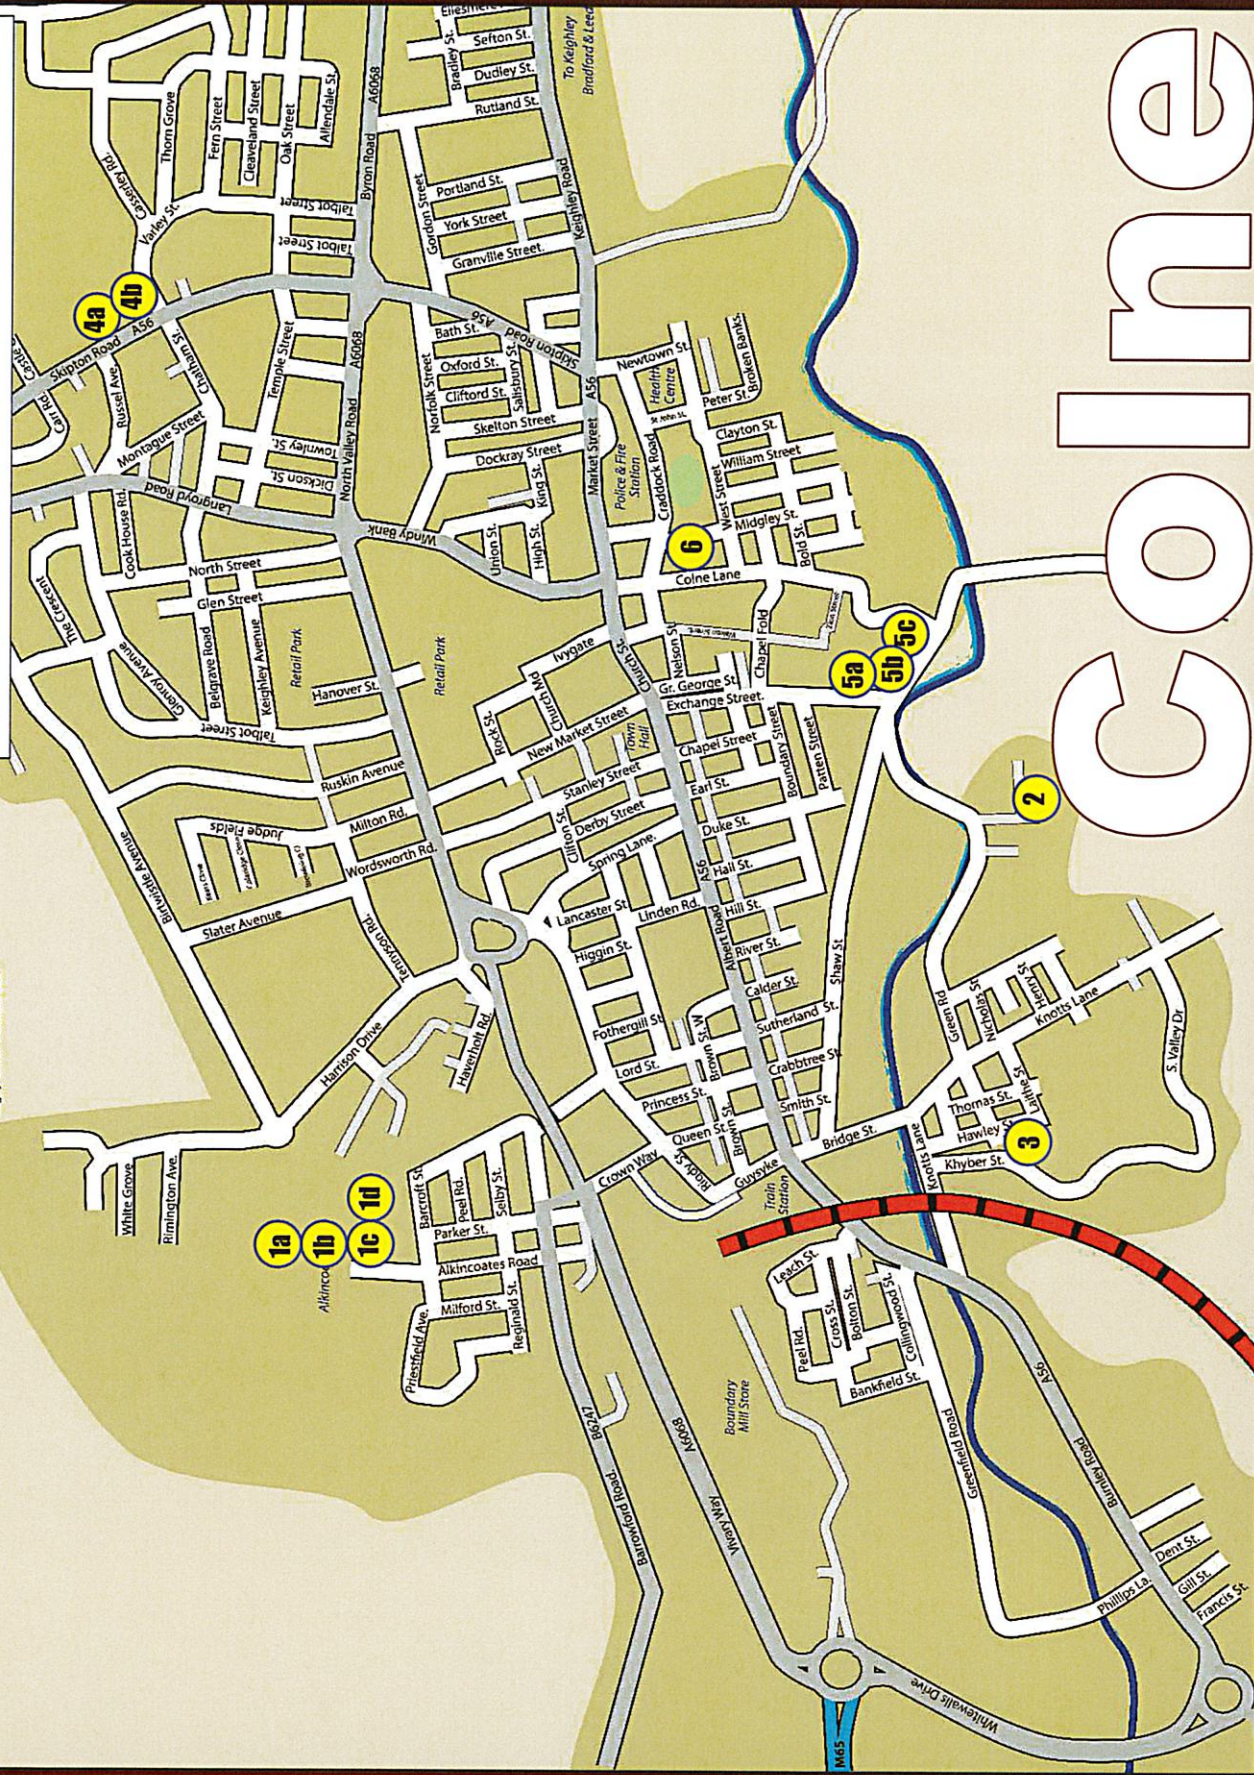

Colne

GM3 Appendix 3B - Play Equipment List

Asset	Asset Type	Description	Unique Ref No	Identifier	Location	General Location	Street Address	Equipment Type
Play Equipment	Rollup		EQ171	Alkincoates	Play Area	Alkincoates Park	Alkincoates Road	Spinner
Play Equipment	Metal Cableway		EQ172	Alkincoates	Play Area	Alkincoates Park	Alkincoates Road	Cable Run
Play Equipment	Springer	Frankie The Fish	EQ173	Alkincoates	Play Area	Alkincoates Park	Alkincoates Road	Springer
Play Equipment	Springer	Henry The Horse	EQ174	Alkincoates	Play Area	Alkincoates Park	Alkincoates Road	Springer
Play Equipment	Fizzer Spinner	x2	EQ175	Alkincoates	Play Area	Alkincoates Park	Alkincoates Road	Spinner
Play Equipment	Talking Flowers	x2	EQ176	Alkincoates	Play Area	Alkincoates Park	Alkincoates Road	Miscellaneous
Play Equipment	Seesaw		EQ177	Alkincoates	Play Area	Alkincoates Park	Alkincoates Road	Springer
Play Equipment	Seesaw	Cobra	EQ178	Alkincoates	Play Area	Alkincoates Park	Alkincoates Road	Springer
Play Equipment	Zig Zag Twisters x 2		EQ179	Alkincoates	Play Area	Alkincoates Park	Alkincoates Road	Spinner
Play Equipment	Swings x 2		EQ180	Alkincoates	Play Area	Alkincoates Park	Alkincoates Road	Swing
Play Equipment	Multi Play Unit with Slide	Junior	EQ181	Alkincoates	Play Area	Alkincoates Park	Alkincoates Road	Multi Play Unit
Play Equipment	Multi Play Unit with Slide	Toddler	EQ182	Alkincoates	Play Area	Alkincoates Park	Alkincoates Road	Multi Play Unit
Play Equipment	Gates x 2	Prosafe	EQ183	Alkincoates	Play Area	Alkincoates Park	Alkincoates Road	Security
Play Equipment	Fencing	Fence - Bow Top	EQ184	Alkincoates	Play Area	Alkincoates Park	Alkincoates Road	Security
Play Equipment	Bench x 2	Single	EQ185	Alkincoates	5201/5202	Alkincoates Park	Alkincoates Road	Seating
Play Equipment	Bench x 3	Picnic	EQ186	Alkincoates	5203/5204/5205	Alkincoates Park	Alkincoates Road	Seating
Play Equipment	Springer	Multi	EQ187	Alkincoates	Play Area	Alkincoates Park	Alkincoates Road	Springer
Play Equipment	Space net	Climbing Frame	EQ188	Alkincoates	Play Area	Alkincoates Park	Alkincoates Road	Climber
Play Equipment	Dog Grid		EQ189	Alkincoates	Play Area	Alkincoates Park	Alkincoates Road	Security
Play Equipment	Sign		EQ190	Alkincoates	Play Area	Alkincoates Park	Alkincoates Road	Security
Play Equipment	Bins x 2		EQ191	Alkincoates	Play Area	Alkincoates Park	Alkincoates Road	Bin
Play Equipment	Fencing		EQ194	Alkincoates	Tennis Courts	Alkincoates Park	Alkincoates Road	Security
Play Equipment	Net		EQ195	Alkincoates	Tennis Courts	Alkincoates Park	Alkincoates Road	Miscellaneous
Play Equipment	Fencing		EQ196	Alkincoates	MUGA	Alkincoates Park	Alkincoates Road	Security
Play Equipment	Play Panel	Play Panel (2 of)	EQ020	Daisy Street		Play Area	Daisy Street	Miscellaneous
Play Equipment	Multi Play		EQ021	Daisy Street		Play Area	Atkinson Street	Multi Play Unit
Play Equipment	Play Spring	Whale	EQ022	Daisy Street		Play Area	Atkinson Street	Springer
Play Equipment	Play Spring	Spring Crazy	EQ023	Daisy Street		Play Area	Atkinson Street	Springer
Play Equipment	Seesaw	Daisy	EQ024	Daisy Street		Play Area	Atkinson Street	Springer
Play Equipment	Swings	See Saw	EQ025	Daisy Street		Play Area	Atkinson Street	Swing
Play Equipment	Sports Surface	Sports Matting	EQ062	Daisy Street		Play Area	Atkinson Street	Safety Matting
Play Equipment	Fencing	Hoop Top	EQ062	Daisy/ Atkinson Street		Play Area	Atkinson Street	Security
Play Equipment	Dog Grid		EQ063	Daisy/ Atkinson Street		Play Area	Atkinson Street	Security

GM3 Appendix 3B - Play Equipment List

Asset	Asset Type	Description	Unique Ref No	Identifier	Location	General Location	Street Address	Equipment Type
Play Equipment	Sign		EQ064	Daisy/ Atkinson Street		Play Area	Atkinson Street	Security
Play Equipment	Bench x 2	Metal	EQ065	Daisy/ Atkinson Street	3541/3542	Play Area	Atkinson Street	Seating
Play Equipment	Litter Bin		EQ066	Daisy/ Atkinson Street		Play Area	Atkinson Street	Bin
Play Equipment	Picnic Bench		EQ067	Daisy/ Atkinson Street	3543	Play Area	Atkinson Street	Seating
Play Equipment	Multi play		EQ013	Hawley Street		Play Area	Hawley Street	Multi Play Unit
Play Equipment	Play Spring	Car	EQ014	Hawley Street		Play Area	Hawley Street	Springer
Play Equipment	Low Rotator		EQ015	Hawley Street		Play Area	Hawley Street	Spinner
Play Equipment	Round Rocker		EQ016	Hawley Street		Play Area	Hawley Street	Springer
Play Equipment	Play Spring	Snail	EQ017	Hawley Street		Play Area	Hawley Street	Springer
Play Equipment	Spinner Bowl		EQ018	Hawley Street		Play Area	Hawley Street	Spinner
Play Equipment	Swings		EQ019	Hawley Street		Play Area	Hawley Street	Swing
Play Equipment	Sports Surface	Sports Matting		Hawley Street		Play Area	Hawley Street	Safety Matting
Play Equipment	Gate		EQ056	Hawley Street		Play Area	Play Area	Security
Play Equipment	Fencing		EQ057	Hawley Street		Play Area	Hawley Street	Security
Play Equipment	Sign	Fence- Bow Top	EQ058	Hawley Street		Play Area	Hawley Street	Security
Play Equipment	Bench		EQ059	Hawley Street	3591	Play Area	Hawley Street	Seating
Play Equipment	Litter Bin		EQ060	Hawley Street		Play Area	Hawley Street	Bin
Play Equipment	Palisade Logs		EQ061	Hawley Street		Play Area	Hawley Street	Miscellaneous
Play Equipment	Play Equipment	Cheeky Chimps Sitting Spring Rocker	EQ0305	Hawley Street Play Area		Play Area	Hawley Street	Springer
Play Equipment	Multi Play		EQ030	King George V		Play Area	Skipton Road	Multi Play Unit
Play Equipment	Rocking	Rocking - Misc Springer	EQ031	King George V		Play Area	Skipton Road	Springer
Play Equipment	Round About		EQ032	King George V		Play Area	Skipton Road	Spinner
Play Equipment	Spinner Bowl		EQ033	King George V		Play Area	Skipton Road	Spinner
Play Equipment	Swings	x 3	EQ034	King George V		Play Area	Skipton Road	Swing
Play Equipment	Cable Run		EQ035	King George V		Play Area	Skipton Road	Cable Run
Play Equipment	Curvy Path	J13A	EQ036	King George V		Play Area	Skipton Road	Miscellaneous
Play Equipment	Multiplay Unit	J4051A	EQ197	King George V		Play Area	Skipton Road	Multi Play Unit
Play Equipment	Mushroom Seats x 2		EQ198	King George V		Play Area	Skipton Road	Seating
Play Equipment	Roundabout	Low Platform - J2403A	EQ199	King George V		Play Area	Skipton Road	Spinner
Play Equipment	Swing	Toddler - J474A	EQ200	King George V		Play Area	Skipton Road	Swing
Play Equipment	Bench x 2	Broxap	EQ201	King George V		Play Area	Skipton Road	Seating
Play Equipment	Table x 2	Picnic - J2880A	EQ202	King George V		Play Area	Skipton Road	Seating

GM3 Appendix 3B - Play Equipment List

Asset	Asset Type	Description	Unique Ref No	Identifier	Location	General Location	Street Address	Equipment Type
Play Equipment	Multiplay Unit	Kanope Special - UKJ5614SP1809	EQ203	King George V		Play Area	Skipton Road	Multi Play Unit
Play Equipment	Gate	Prosafe	EQ204	King George V		Play Area	Skipton Road	Security
Play Equipment	Combination Gate	Prosafe	EQ205	King George V		Play Area	Skipton Road	Security
Play Equipment	Springer	Falling Star	EQ206	King George V		Play Area	Skipton Road	Springer
Play Equipment	Bridge	J2613A	EQ207	King George V		Play Area	Skipton Road	Climber
Play Equipment	Swing	Metal Rope End - J442A-M	EQ208	King George V		Play Area	Skipton Road	Swing
Play Equipment	Hip Hop Spinning See Saw	J2410A	EQ209	King George V		Play Area	Skipton Road	Spinner
Play Equipment	Tango Seat	Swing	EQ210	King George V		Play Area	Skipton Road	Swing
Play Equipment	Swing Set	2 Bay, 1 Pod & 2 flat seat	EQ211	King George V		Play Area	Skipton Road	Swing
Play Equipment	Sign		EQ212	King George V		Play Area	Skipton Road	Security
Play Equipment	Litter Bin x 2	Derby	EQ213	King George V		Play Area	Skipton Road	Bin
Play Equipment	Swings	Swings - Single Point	EQ037	King George V		Play Area	Skipton Road	Swing
Play Equipment	Fencing	Sports Fencing- Welded Mesh	EQ074	King George V		Play Area	Skipton Road	Security
Play Equipment	Fencing	Fence- Bow Top	EQ075	King George V		Play Area	Skipton Road	Security
Play Equipment	Sign		EQ076	King George V		Play Area	Skipton Road	Security
Play Equipment	Litter Bin		EQ078	King George V		Play Area	Skipton Road	Bin
Play Equipment	Pallsade Logs		EQ079	King George V		Play Area	Skipton Road	Miscellaneous
Play Equipment	Gate		EQ081	King George V		MUGA	Skipton Road	Security
Play Equipment	Fencing	Sports Fencing- Welded Mesh	EQ082	King George V		MUGA	Skipton Road	Security
Play Equipment	Cycle Rack		EQ083	King George V		MUGA	Skipton Road	Security
Play Equipment	Shelter		EQ001	Waterside		Play Area	Play Area	Miscellaneous
Play Equipment	Multi Play Unit		EQ002	Waterside		Play Area	Play Area	Climber
Play Equipment	Rotating Climbing Net		EQ003	Waterside		Play Area	Play Area	Climber
Play Equipment	Climbing Net		EQ005	Waterside		Play Area	Play Area	Climber
Play Equipment	Trim Trail		EQ006	Waterside		Play Area	Play Area	Trim Trail
Play Equipment	Floor Art	Grid	EQ007	Waterside		Play Area	Play Area	Miscellaneous
Play Equipment	Basket Swing	Basket	EQ008	Waterside		Play Area	Play Area	Swing
Play Equipment	Fizzer Spinner	Single person	EQ009	Waterside		Play Area	Play Area	Spinner
Play Equipment			EQ010	Waterside		Play Area	Play Area	
Play Equipment	Super Nova Spinner		EQ011	Waterside		Play Area	Play Area	Spinner
Play Equipment			EQ012	Waterside		Play Area	Play Area	

GM3 Appendix 3B - Play Equipment List

Asset	Asset Type	Description	Unique Ref No	Identifier	Location	General Location	Street Address	Equipment Type
Play Equipment	Gate	Auto Close	EQ039	Waterside		Play Area	Play Area	Security
Play Equipment	Fencing	Hoop Top	EQ040	Waterside		Play Area	Play Area	Security
Play Equipment	Sign		EQ041	Waterside		Play Area	Jnr Play Area	Security
Play Equipment	Bench		EQ042	Waterside	3341	Play Area	Play Area	Seating
Play Equipment	Litter Bin		EQ043	Waterside		Play Area	Play Area	Bin
Play Equipment	Picnic Table		EQ044	Waterside	1203	Play Area	Play Area	Seating
Play Equipment	Gate		EQ045	Waterside		Play Area	Play Area	Security
Play Equipment	Fencing	Hoop Top	EQ046	Waterside		Play Area	Play Area	Security
Play Equipment	Sign		EQ047	Waterside		Play Area	Play Area	Security
Play Equipment	Spring Sea Saw		EQ048	Waterside		Play Area	Play Area	Sea Saw
Play Equipment	Litter Bin		EQ049	Waterside		Play Area	Play Area	Bin
Play Equipment	Climbing Blocks		EQ050	Waterside		Play Area	Play Area	Miscellaneous
Play Equipment	Gate	Auto Close	EQ051	Waterside		MUGA	MUGA	Security
Play Equipment	Fencing	Sports Fencing	EQ052	Waterside		MUGA	MUGA	Security
Play Equipment	Sign		EQ053	Waterside		MUGA	MUGA	Security
Play Equipment	Bench	Metal	EQ054	Waterside	3338/3339	MUGA	MUGA	Seating
Play Equipment	Litter Bin		EQ055	Waterside		MUGA	MUGA	Bin
Play Equipment	Gate		EQ073	Waterside		Play Area	Play Area	Security
Play Equipment	Bench		EQ077	Waterside	3333	Play Area	Play Area	Seating
Play Equipment	Toddler Temo Play Unit		EQ219	Waterside		Play Area	Play Area	Multi Play Unit
Play Equipment	Bench	Kompan	EQ220	Waterside		Play Area	Play Area	Seating
Play Equipment	Junior Multi Play Unit	Proludic	EQ221	Waterside		Play Area	Play Area	Miscellaneous
Play Equipment	Rock Up	Proludic	EQ222	Waterside		Play Area	Play Area	Multi Play Unit
Play Equipment	Swing	Parent&Toddler	EQ223	Waterside		Play Area	Play Area	Springer
Play Equipment	Maintenance Gate	IAE	EQ224	Waterside		Play Area	Play Area	Swing
Play Equipment	Tango Seat	Swing	EQ225	Waterside		Play Area	Play Area	Security
Play Equipment	Cradle Swing	Baby swing	EQ226	Waterside		Play Area	Play Area	Swing
Play Equipment	Multi Play		EQ227	Waterside		Play Area	Play Area	Security
Play Equipment	Play Spring	See Saw	EQ026	West Street		Play Area	West Street	Multi Play Unit
Play Equipment	Play Spring	Mouse	EQ027	West Street		Play Area	West Street	Springer
Play Equipment	Swings		EQ028	West Street		Play Area	West Street	Springer
Play Equipment	Fencing	Fence - Bow Top	EQ029	West Street		Play Area	West Street	Swing
Play Equipment	Dog Grid		EQ068	West Street		Play Area	West Street	Security
Play Equipment	Sign		EQ069	West Street		Play Area	West Street	Security
Play Equipment	Bench		EQ070	West Street		Play Area	West Street	Security
Play Equipment	Litter Bin		EQ071	West Street	3125	Play Area	West Street	Seating
Play Equipment			EQ072	West Street		Play Area	West Street	Bin

GM3 Appendix 3B - Play Equipment List


Asset	Asset Type	Description	Unique Ref No	Identifier	Location	General Location	Street Address	Equipment Type
Play Equipment	Play Panel	Tic Tac Toe	EQ214	West Street		Play Area	West Street	Miscellaneous
Play Equipment	Pirouette	Spinner	EQ215	West Street		Play Area	West Street	Spinner
Play Equipment	Bridge		EQ216	West Street		Play Area	West Street	Climber
Play Equipment	Thermographics	Characters	EQ217	West Street		Play Area	West Street	Miscellaneous
Play Equipment	Gate x 2	Prosafe	EQ218	West Street		Play Area	West Street	Security
Play Equipment	Sign		EQ219	West Street		Play Area	West Street	Security

GM3 APPENDIX 3C


1. Alkincoates Play Areas & MUGA



KEY

 Land maintained as part of Colne Town Council Play Area or MUGA (Outlined in RED)

2. Daisy Street Play Area

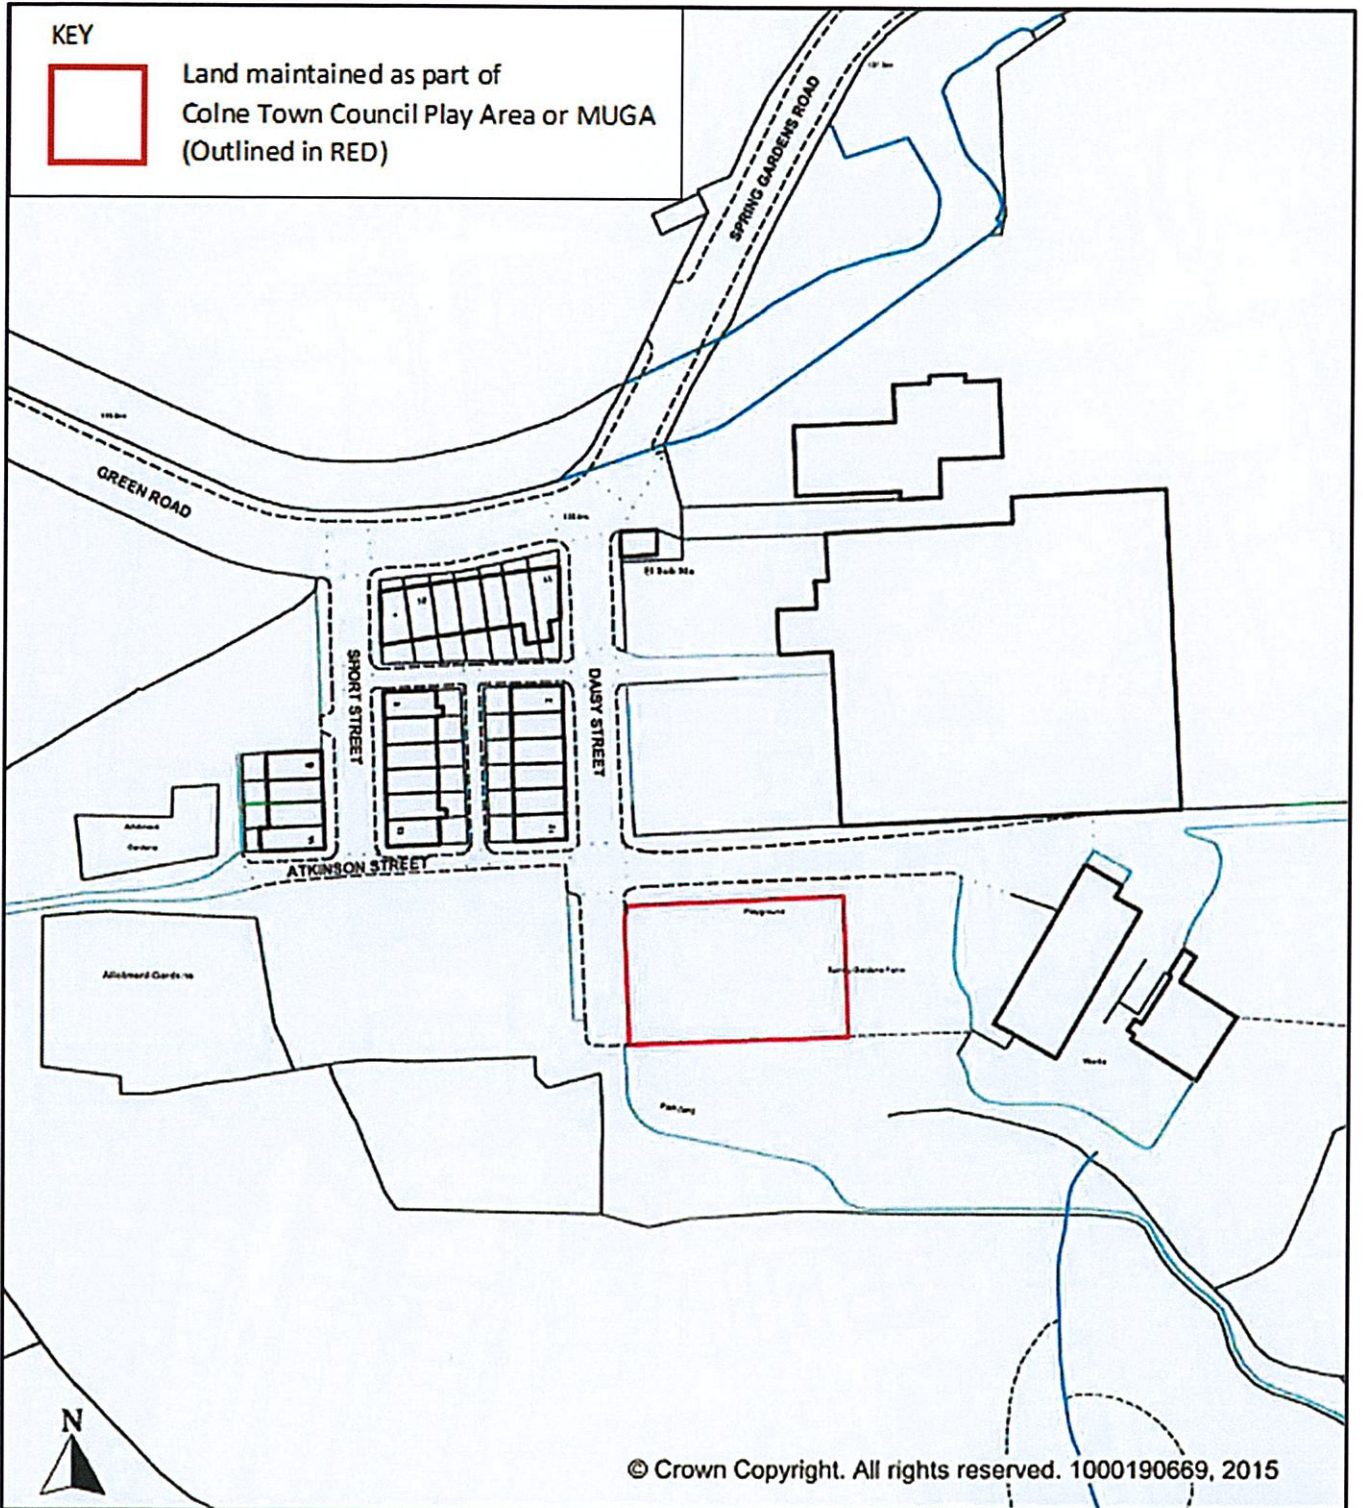

Description

Daisy Street Play Area
Colne

Area edged red approx. 970 sq. mts.

Scale

1:1250

Asset No.

05660/9002/2/000

Drawn By

L.G.

Date

FEB. 2015

CAD Reference



In partnership with **Liberata**


PROPERTY SERVICES

No. 1 Market Street,
Nelson BB9 7LJ


Tel: 01282 878787

Fax: 01282 878993


3. Hawley Street Play Area

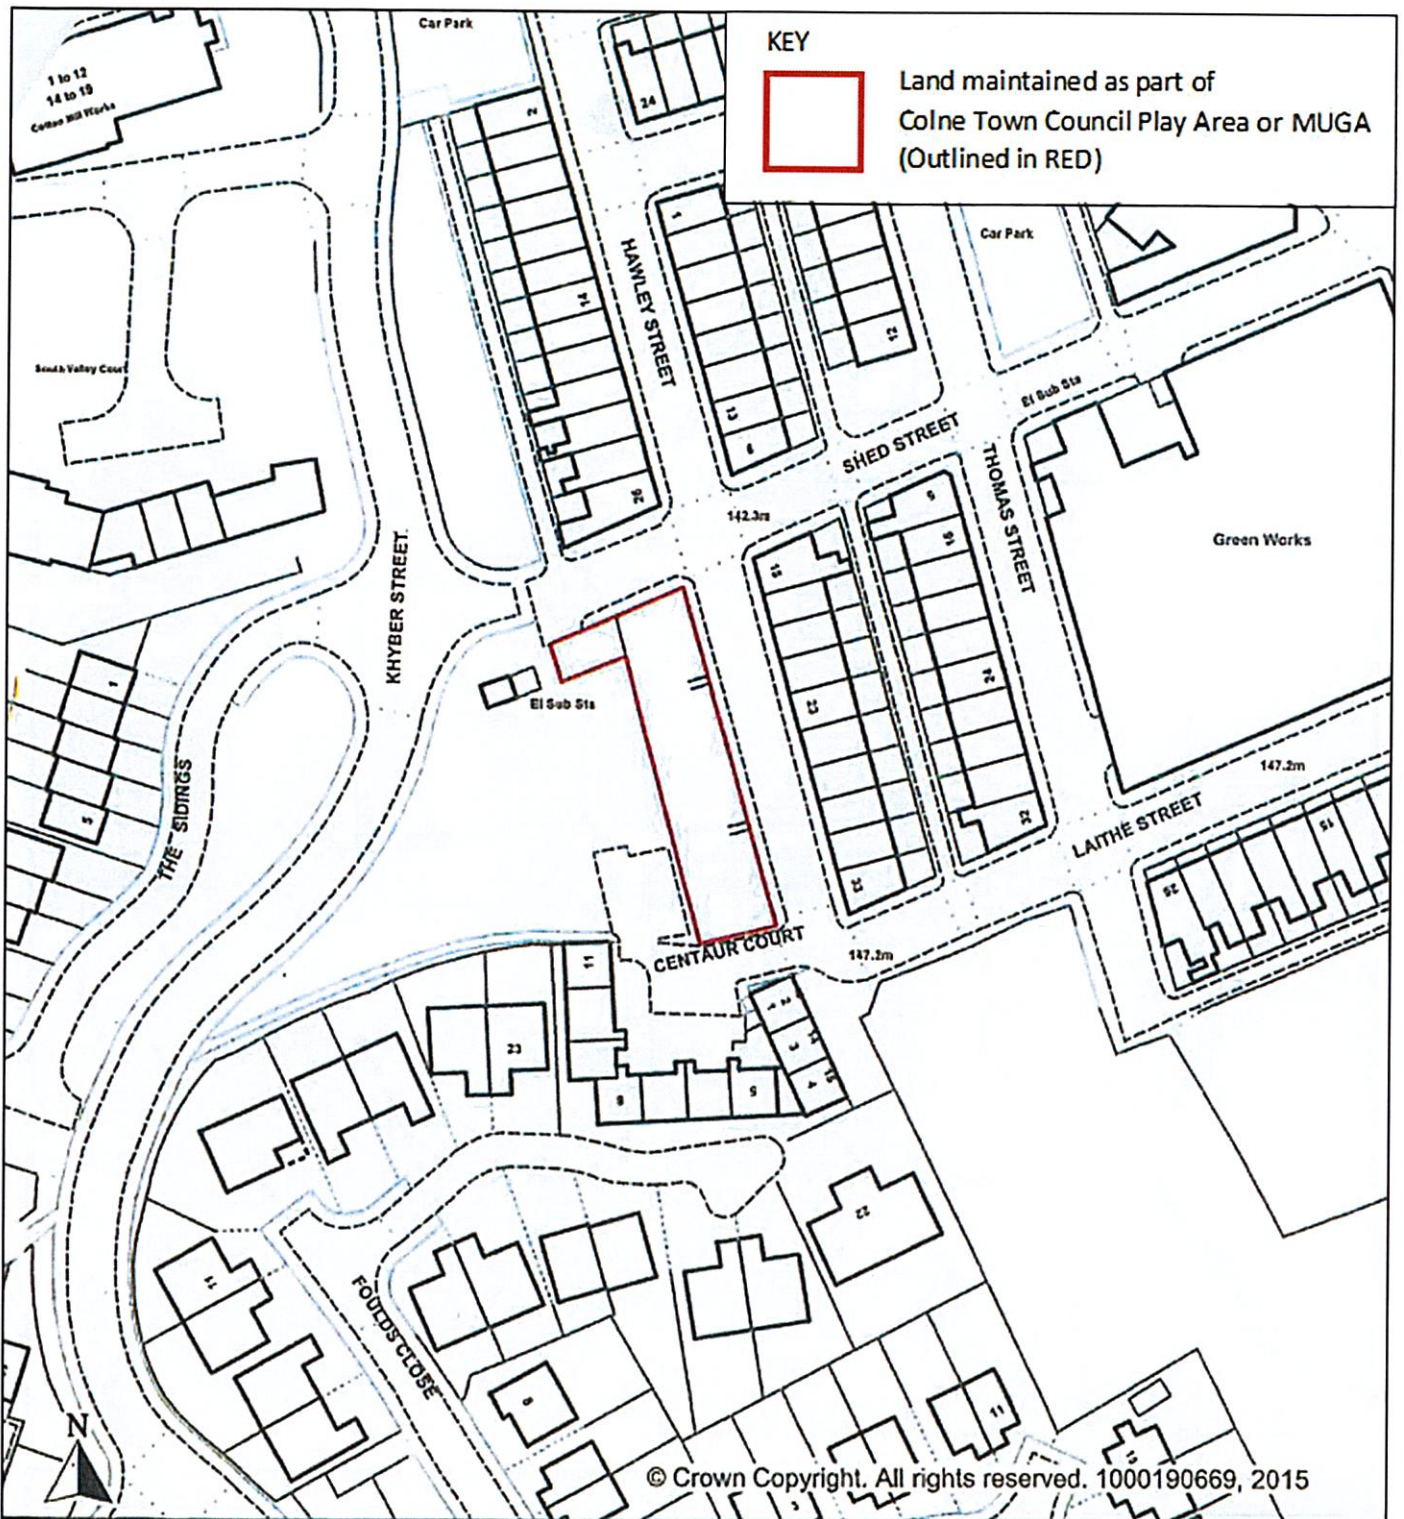

Description PLAY AREA, HAWLEY STREET, COLNE Area edged red approx.548 m2		
Scale 1:1000	Asset No. 07030/9005/2/000	
Drawn By L.G.	Date NOV. 2015	CAD Reference

Borough of 
Pendle
 In partnership with **Liberata**
PROPERTY SERVICES
 No. 1 Market Street,
 Nelson BB9 7LJ
 Tel: 01282 878787
 Fax: 01282 878993


4. King George V Play Area and MUGA

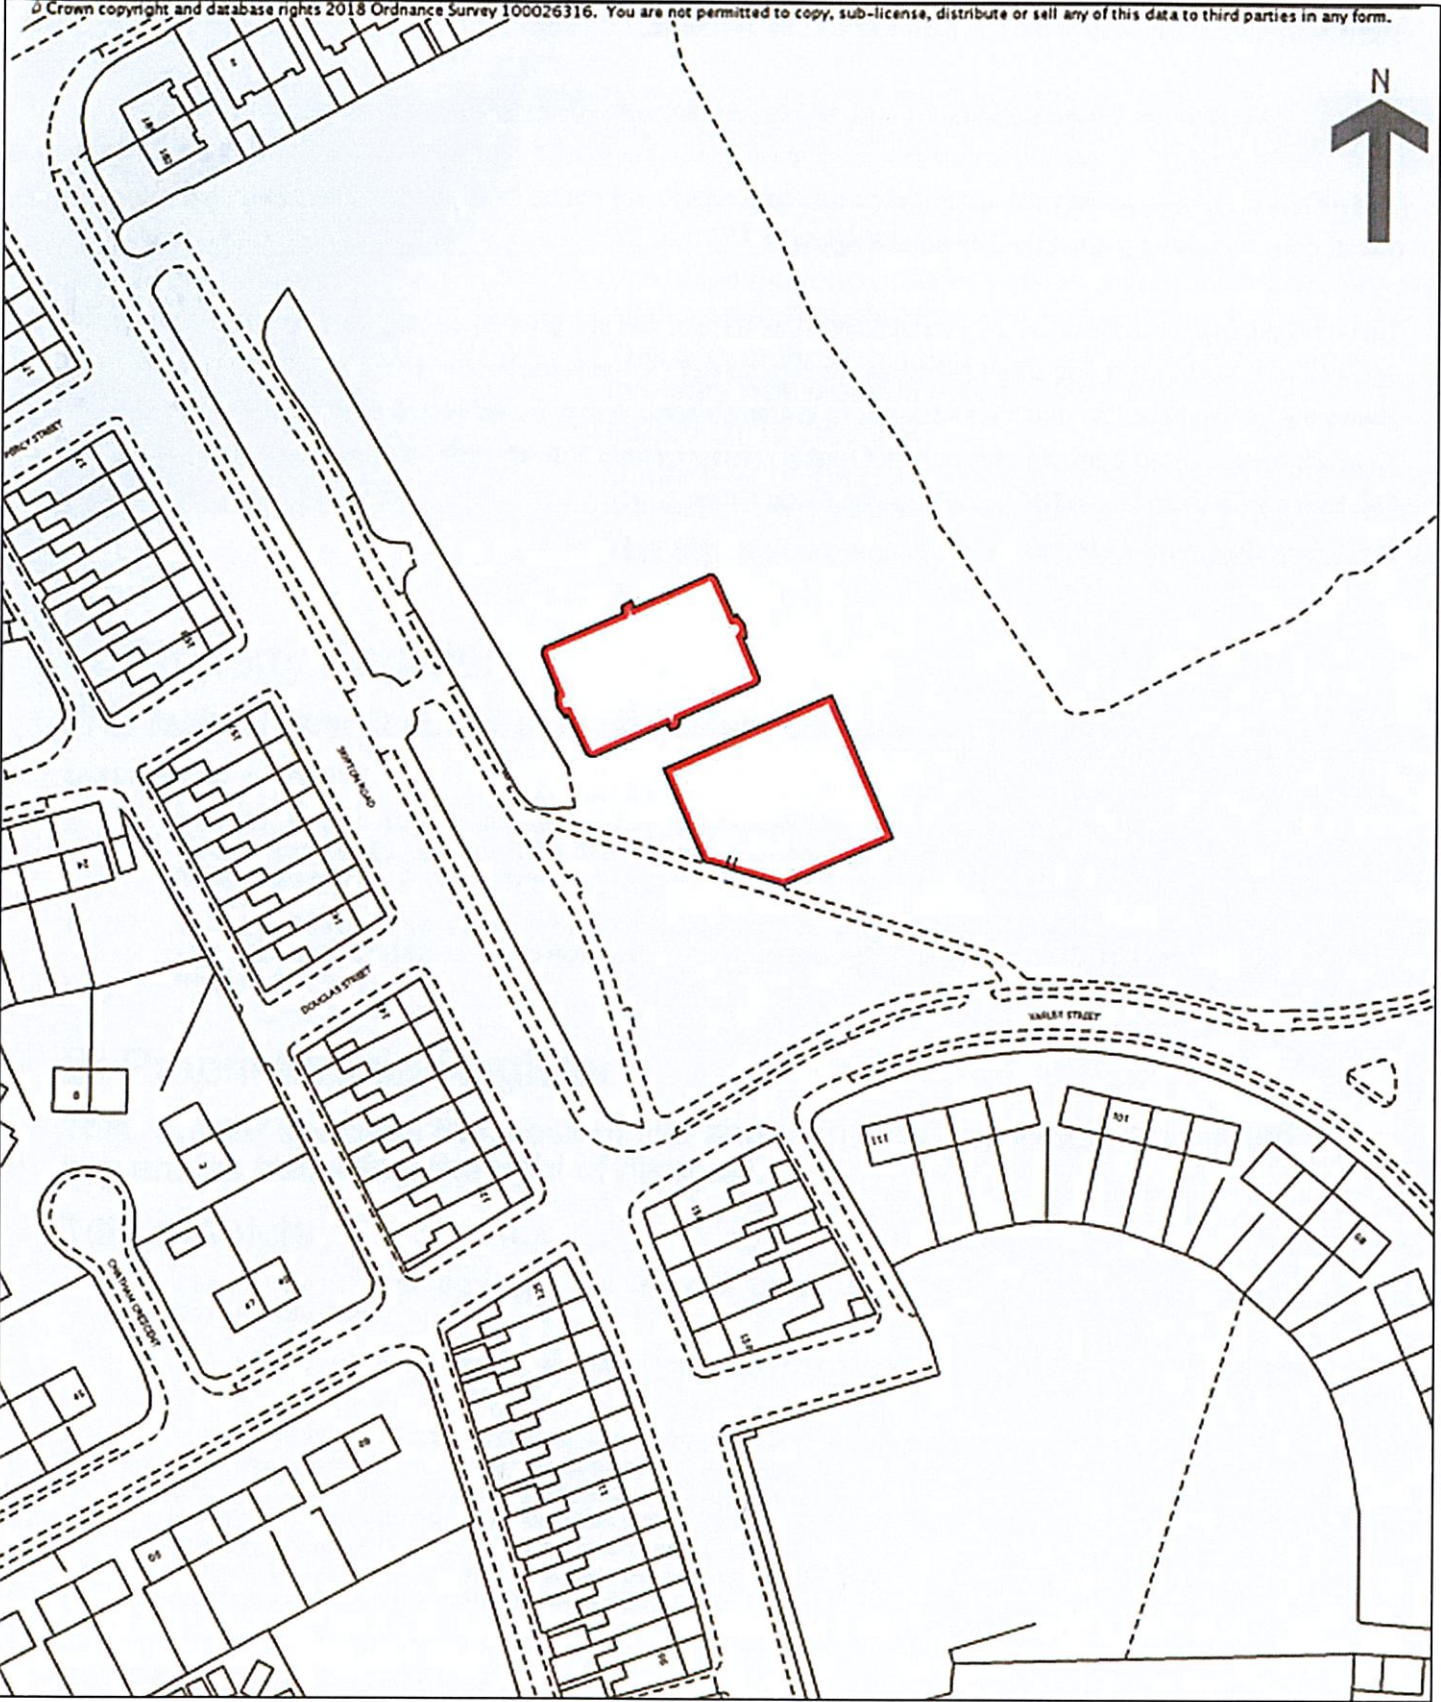

KEY

-  Land maintained as part of Colne Town Council Play Area or MUGA (Outlined in RED)

5. Waterside Play Area and MUGA

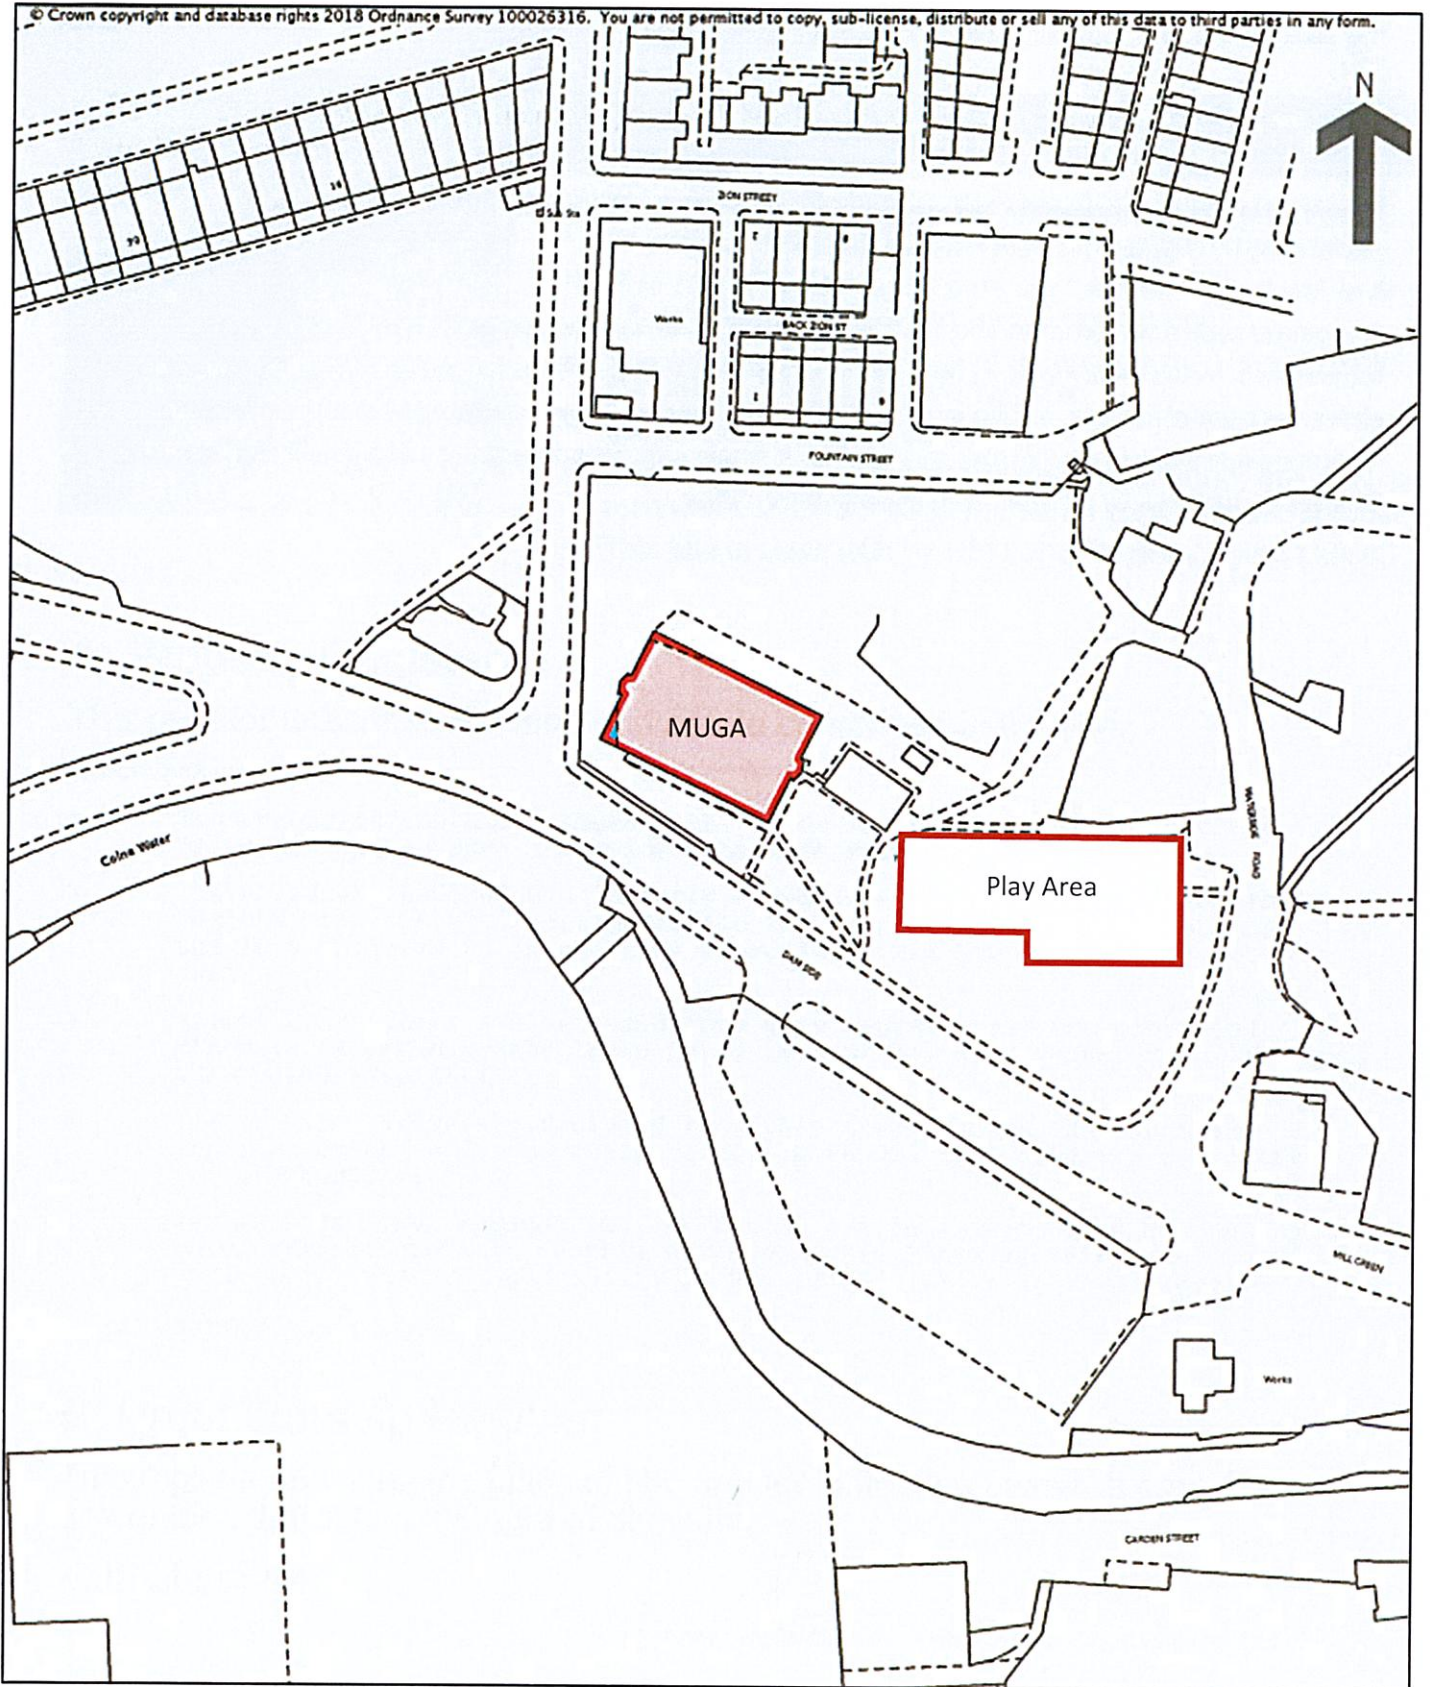


KEY



Land maintained as part of Colne Town Council Play Area or MUGA (Outlined in RED)

6. West Street Play Area

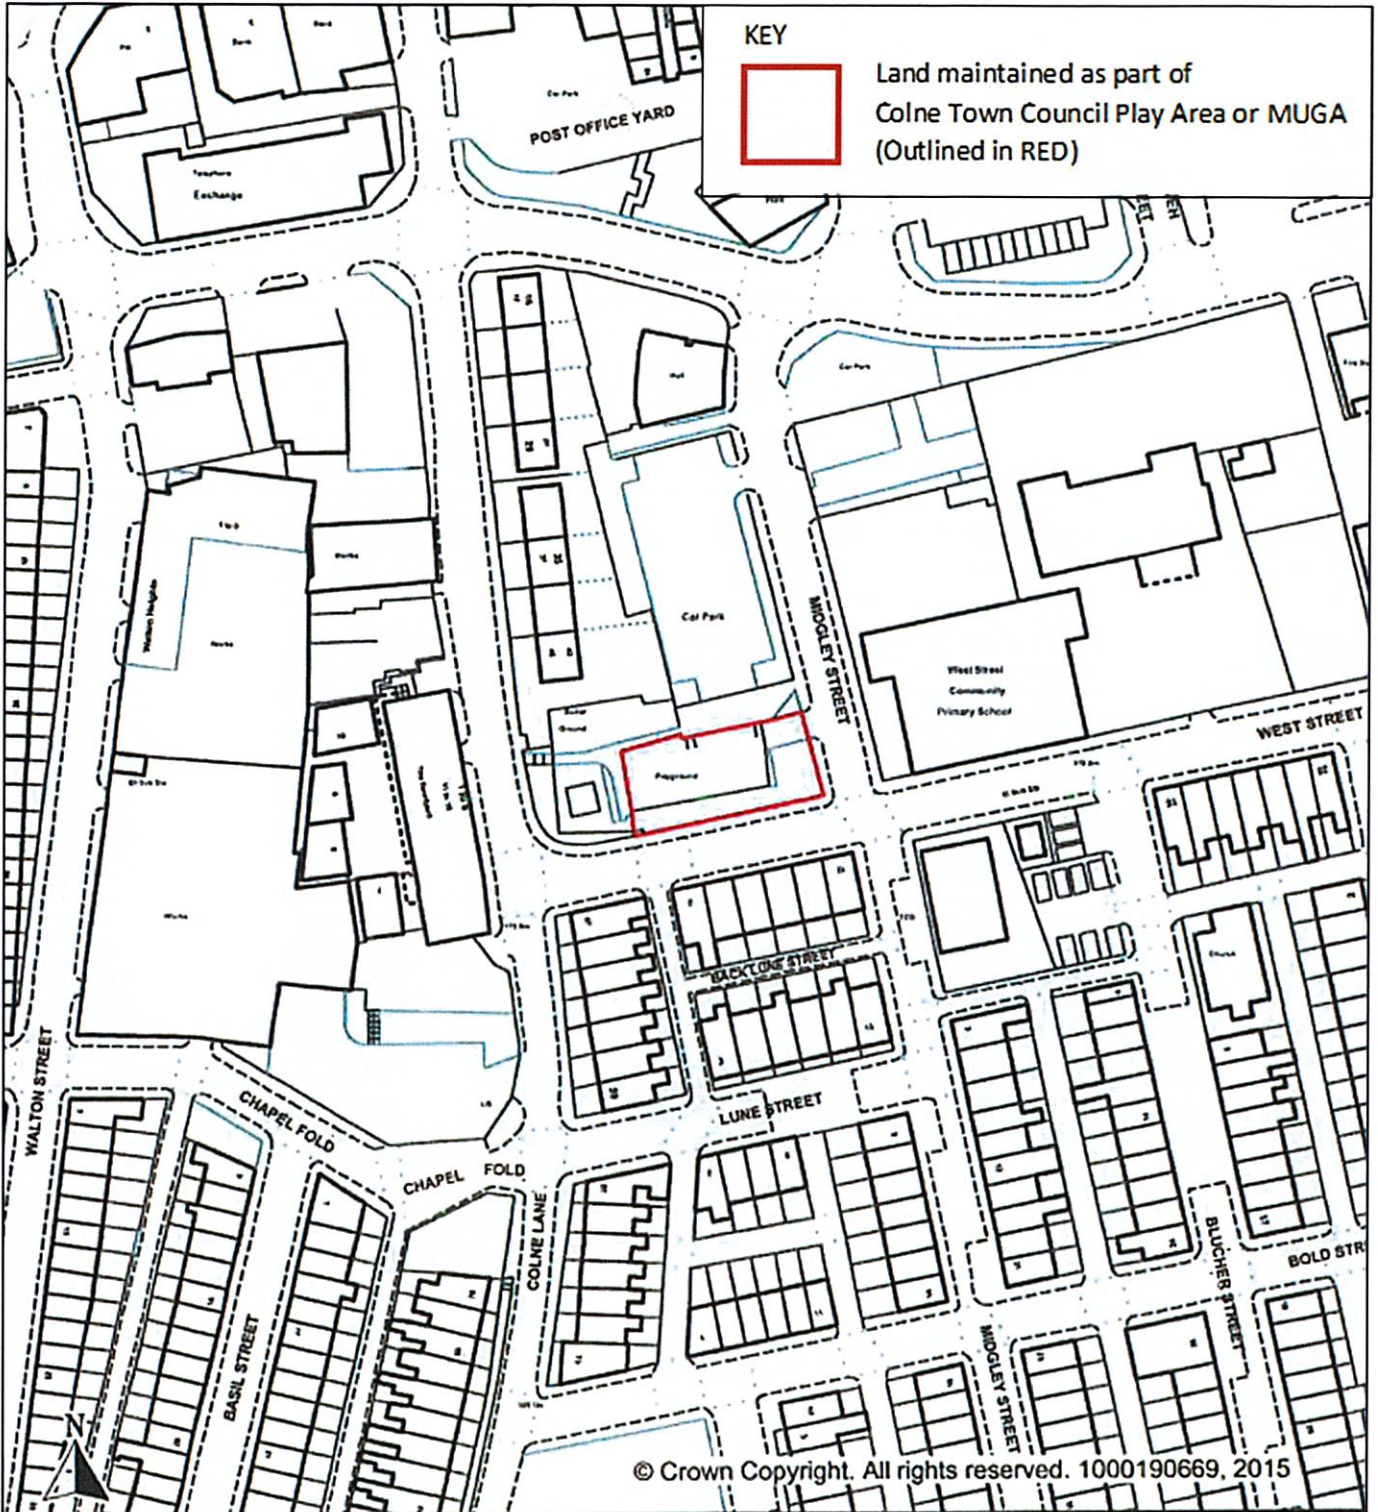

Description

**WEST STREET PLAY AREA,
COLNE**

Area edged red approx. 496 sq. mts.

Scale
1:1250

Asset No.
08720/9002/2/000

Drawn By
L.G.

Date
FEB. 2016

CAD Reference



In partnership with **Liberata**

PROPERTY SERVICES


No. 1 Market Street,
Nelson BB9 7LJ

Tel: 01282 878787

Fax: 01282 878993

1. Alkincoates Park Play Area – Alkincoates Road, Colne Lancashire BB89QQ



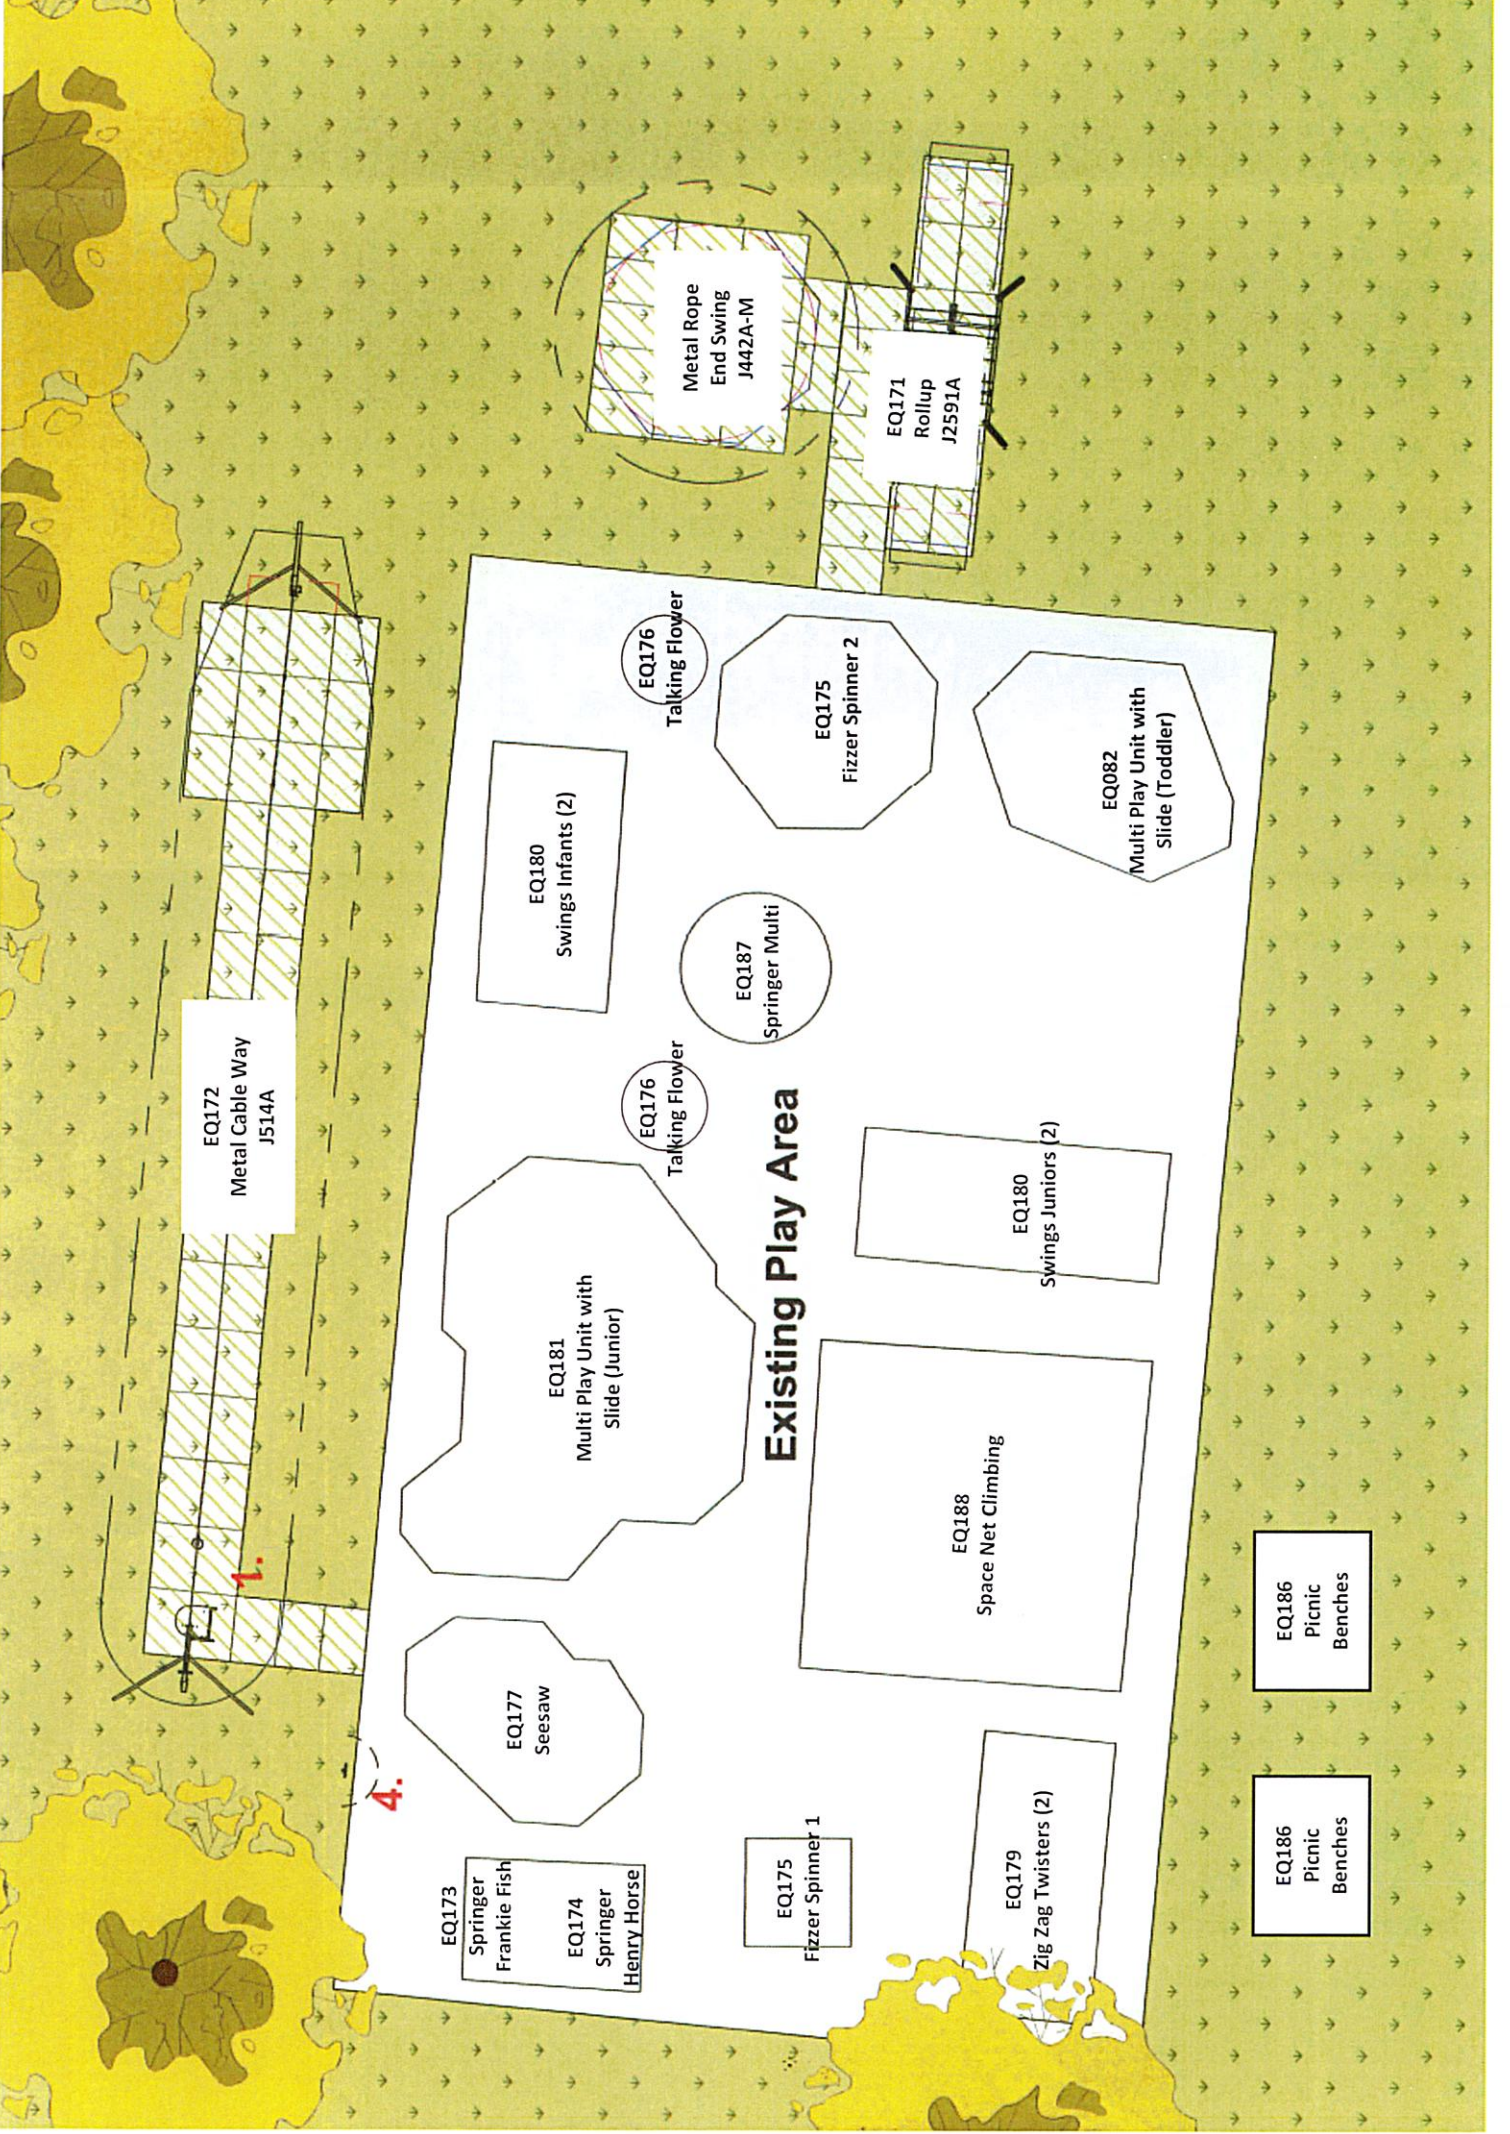

EQ172
Metal Cable Way
J514A

1.

4.

EQ173
Springer
Frankie Fish

EQ174
Springer
Henry Horse

EQ177
Seesaw

EQ181
Multi Play Unit with
Slide (Junior)

EQ180
Swings Infants (2)

EQ176
Talking Flower

EQ187
Springer Multi

EQ176
Talking Flower

Existing Play Area

EQ175
Fizzer Spinner 1

EQ188
Space Net Climbing

EQ179
Zig Zag Twisters (2)

EQ180
Swings Juniors (2)

EQ175
Fizzer Spinner 2

EQ082
Multi Play Unit with
Slide (Toddler)

EQ171
Rollup
J2591A


Metal Rope
End Swing
J442A-M

EQ186
Picnic
Benches

EQ186
Picnic
Benches

2. Daisy Street Play Area – Daisy Street, Colne, Lancashire BB8 8ER

Multi Play	EQ021
Play Spring	EQ022
Play Spring	EQ023
Play Spring	EQ024
Swings	EQ025
Fencing	EQ062
Dog Grid	EQ063
Sign	EQ064
Bench	EQ065
Litter Bin	EQ066
Picnic Bench	EQ067

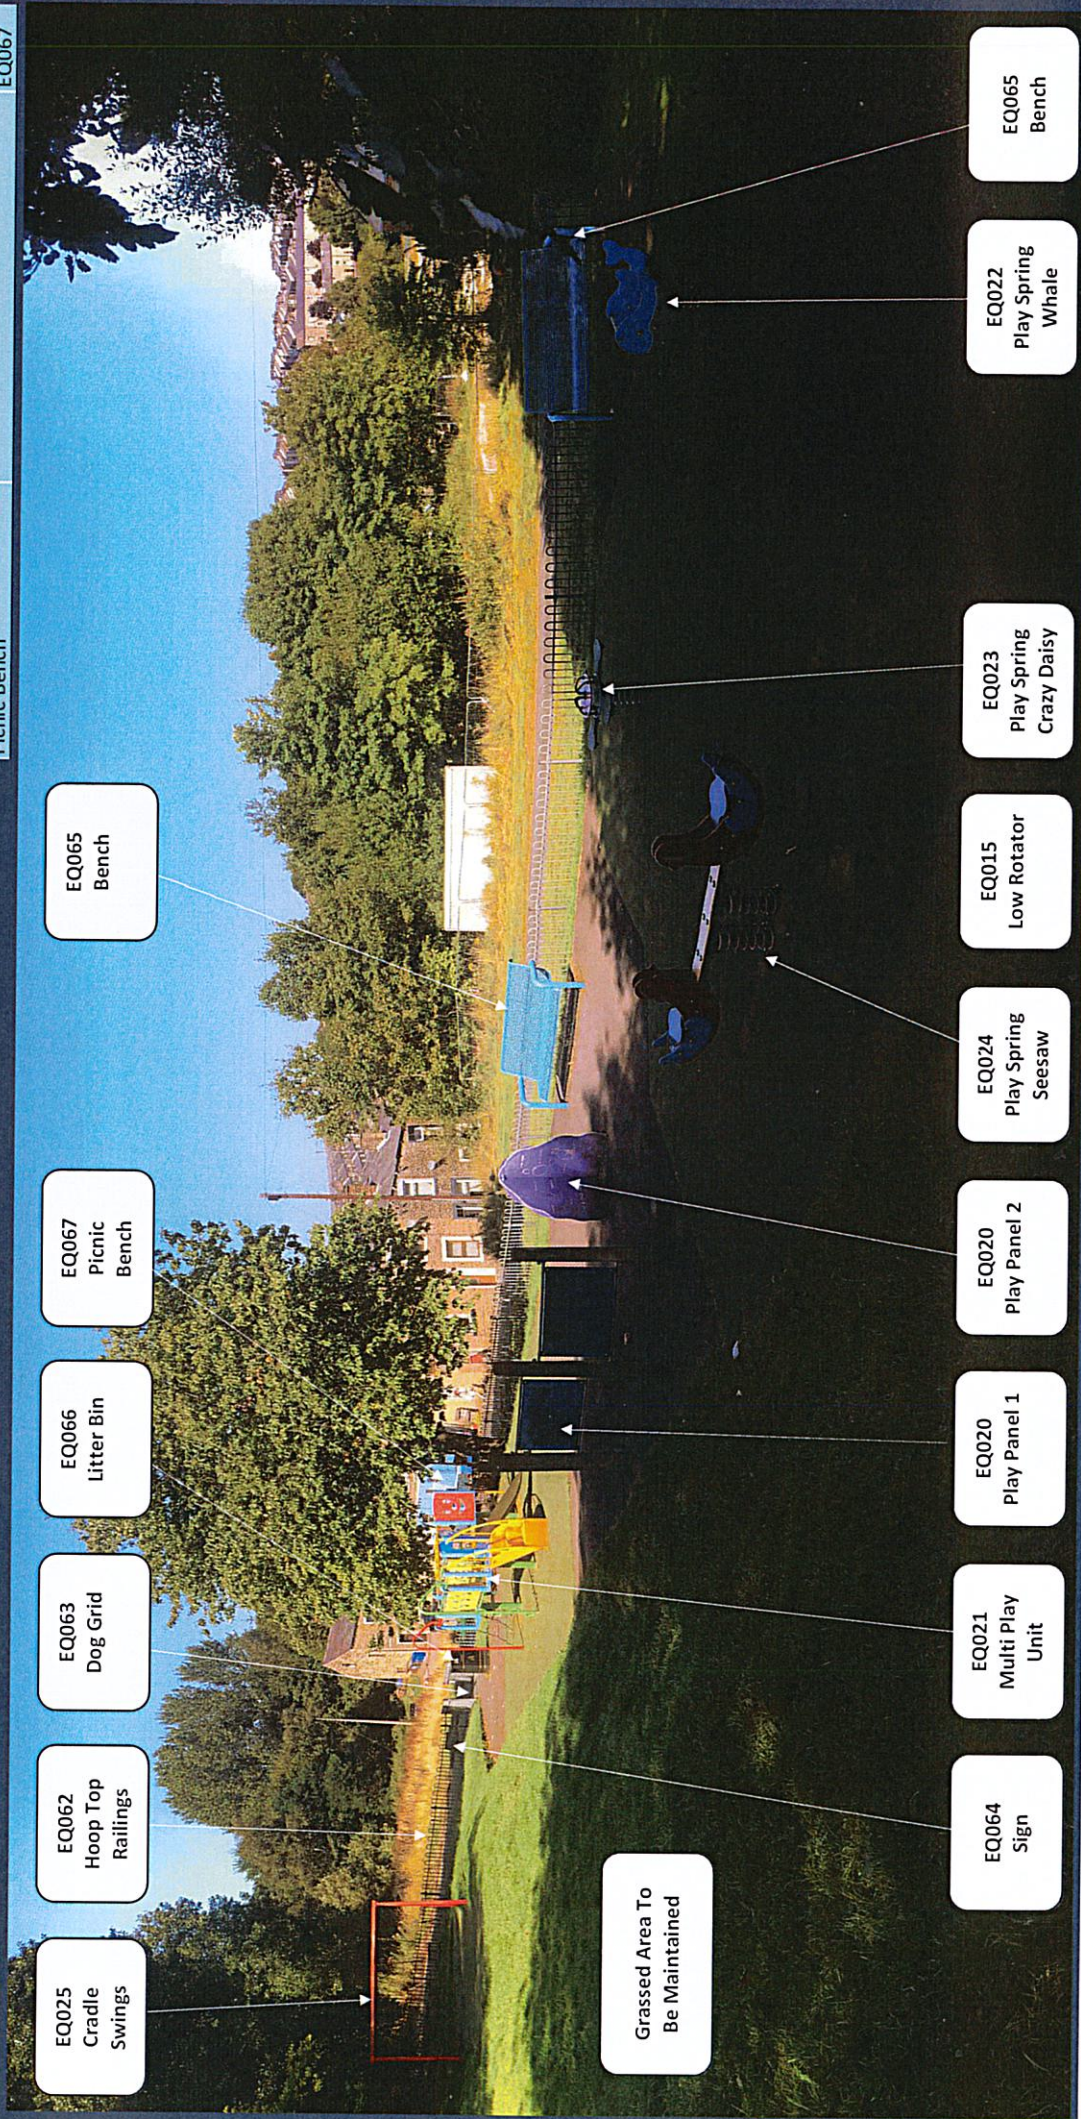

3. Hawley Street Play Area – Hawley Street, Colne, Lancashire BB8 8AF

EQ057
Hoop Top
Railings

EQ059
Bench

EQ0158
Signage
(2)


EQ060
Litter Bin

EQ056
Self-closing
Gates

EQ015
Low Rotator

EQ305
Monkey
Springer

EQ061
Palisade
Logs

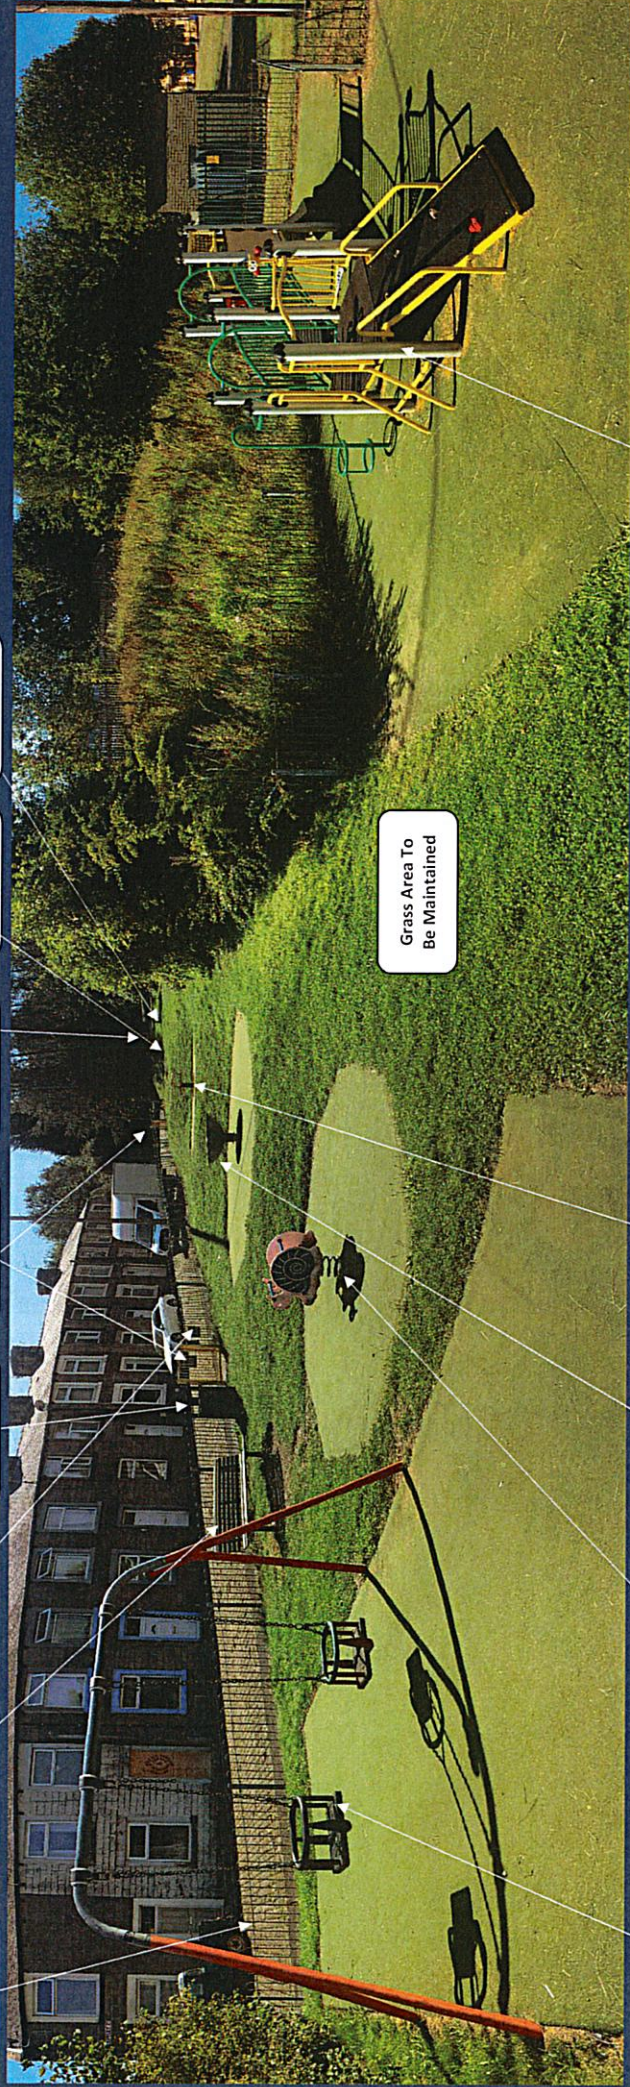

EQ019
Cradle
Swings


EQ017
Snail
Springer

EQ018
Spinner
Bowl

EQ016
Round
Rocker

EQ013
Multi Play
Unit

4. George V Play Area – Skipton Road, Colne Lancashire BB8

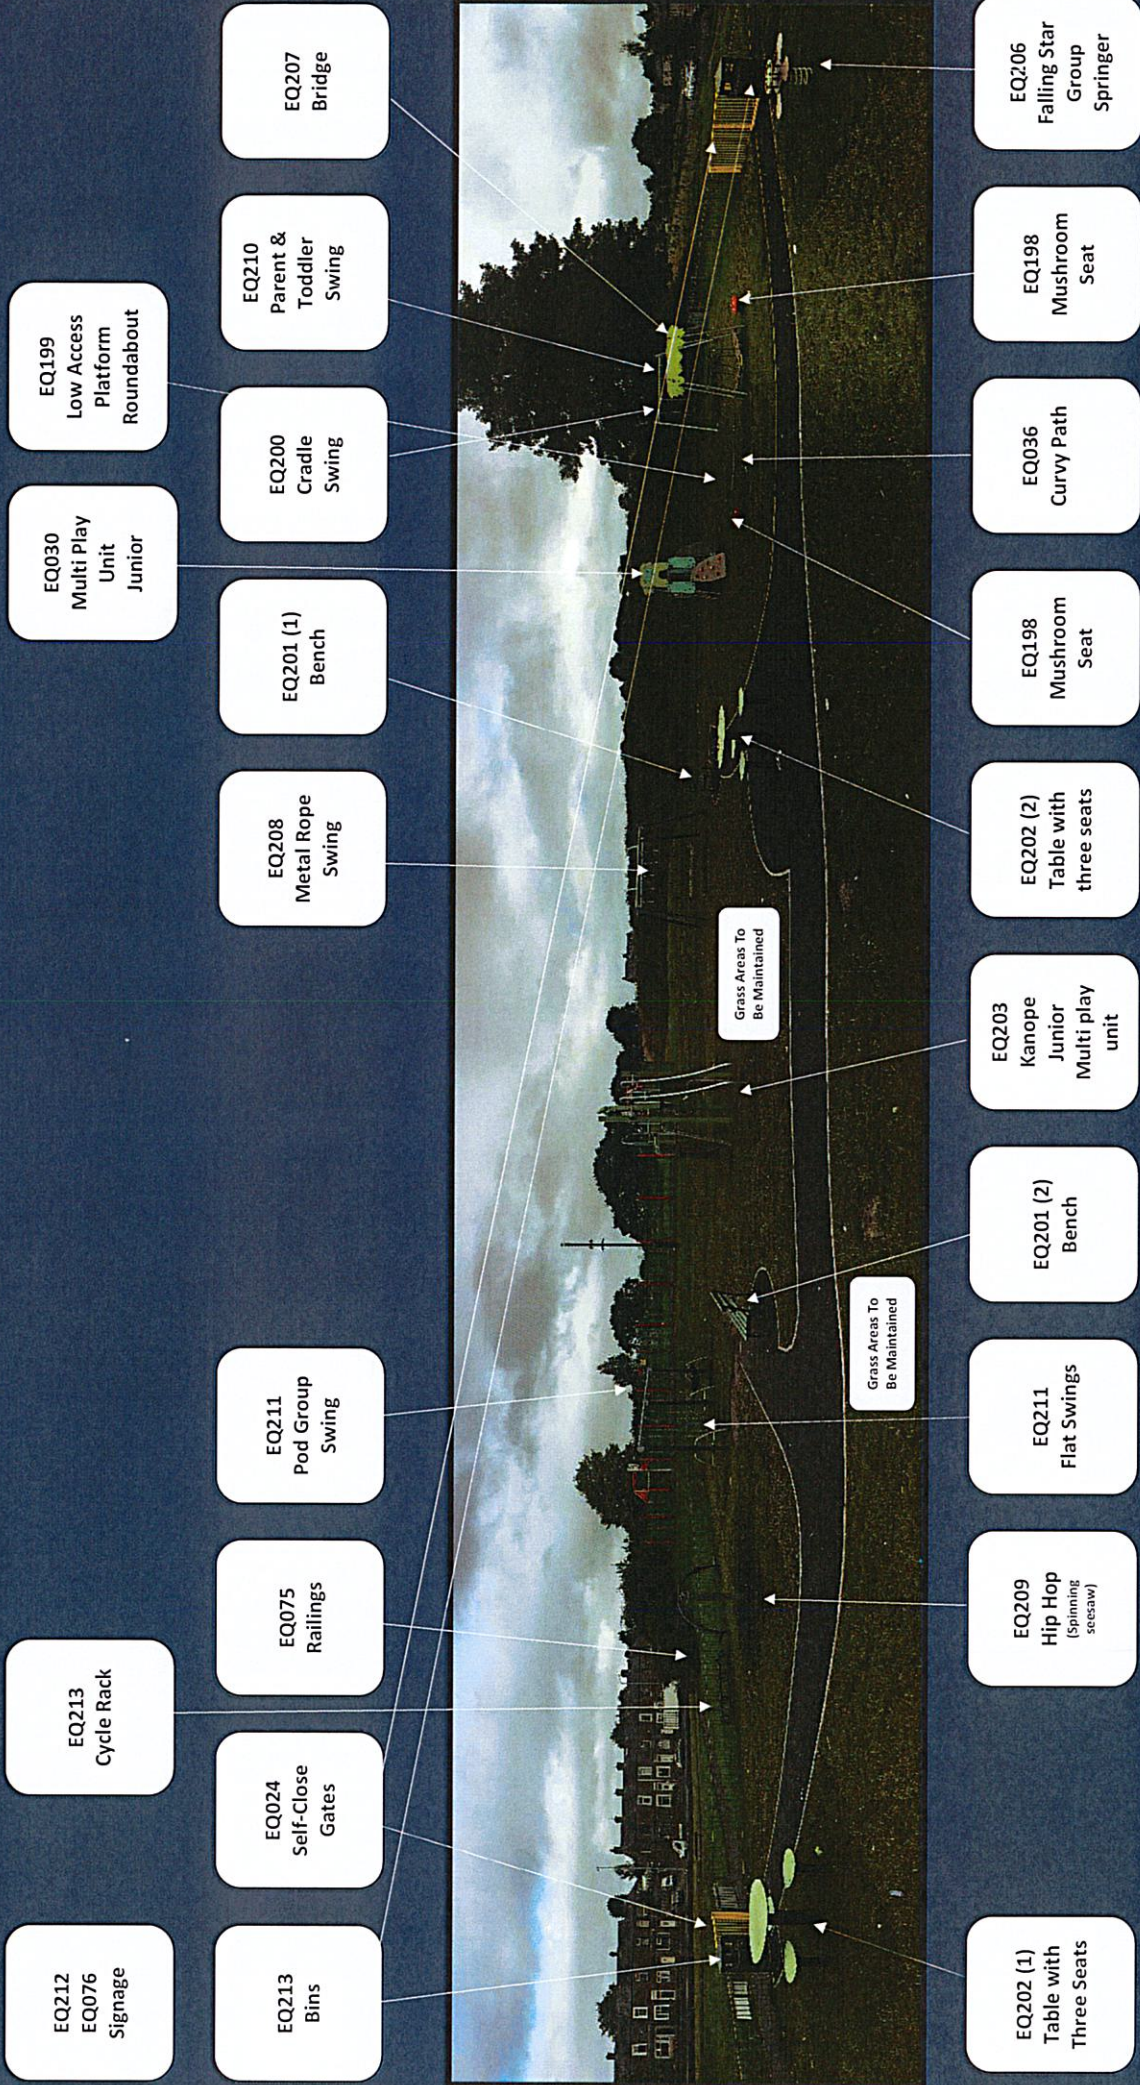

EQ212
EQ076
Signage

EQ213
Cycle Rack

EQ213
Bins

EQ024
Self-Close
Gates

EQ075
Railings

EQ211
Pod Group
Swing

EQ030
Multi Play
Unit
Junior

EQ208
Metal Rope
Swing

EQ201 (1)
Bench

EQ200
Cradle
Swing

EQ199
Low Access
Platform
Roundabout

EQ210
Parent &
Toddler
Swing

EQ207
Bridge

EQ202 (1)
Table with
Three Seats

EQ209
Hip Hop
(Spinning
seesaw)

EQ211
Flat Swings

EQ201 (2)
Bench

EQ203
Kanope
Junior
Multi play
unit

EQ202 (2)
Table with
three seats

EQ198
Mushroom
Seat

EQ036
Curvy Path

EQ198
Mushroom
Seat

EQ206
Falling Star
Group
Springer

Grass Areas To
Be Maintained

Grass Areas To
Be Maintained

Lot 1 - King George V Play Area

12 New Play Items

61+ Users



3. Falling Star Group Springer

2. Loop Accessible Platform Roundabout

6. Mushroom Seat

4. Bridge

5. Curvy Path

10. Hip Hop

9. Toddler Group Swing

9. 2 Flat Swings

11. Kanope Junior Multipay Unit

1. Parent & Toddler Swing

1. Cradle Swing

7. Toddler Tema Multipay Unit

8. Metal Rope End Swing for all ages

Tema Multipay Unit

Group Spring

Kanope Inspiration

Kanope Climbing Ball


Dynamic For All Ages

Themed Trail

New Combination Gate



5. WATERSIDE Play Area – Shaw Street, Colne, Lancashire BB8 0DE

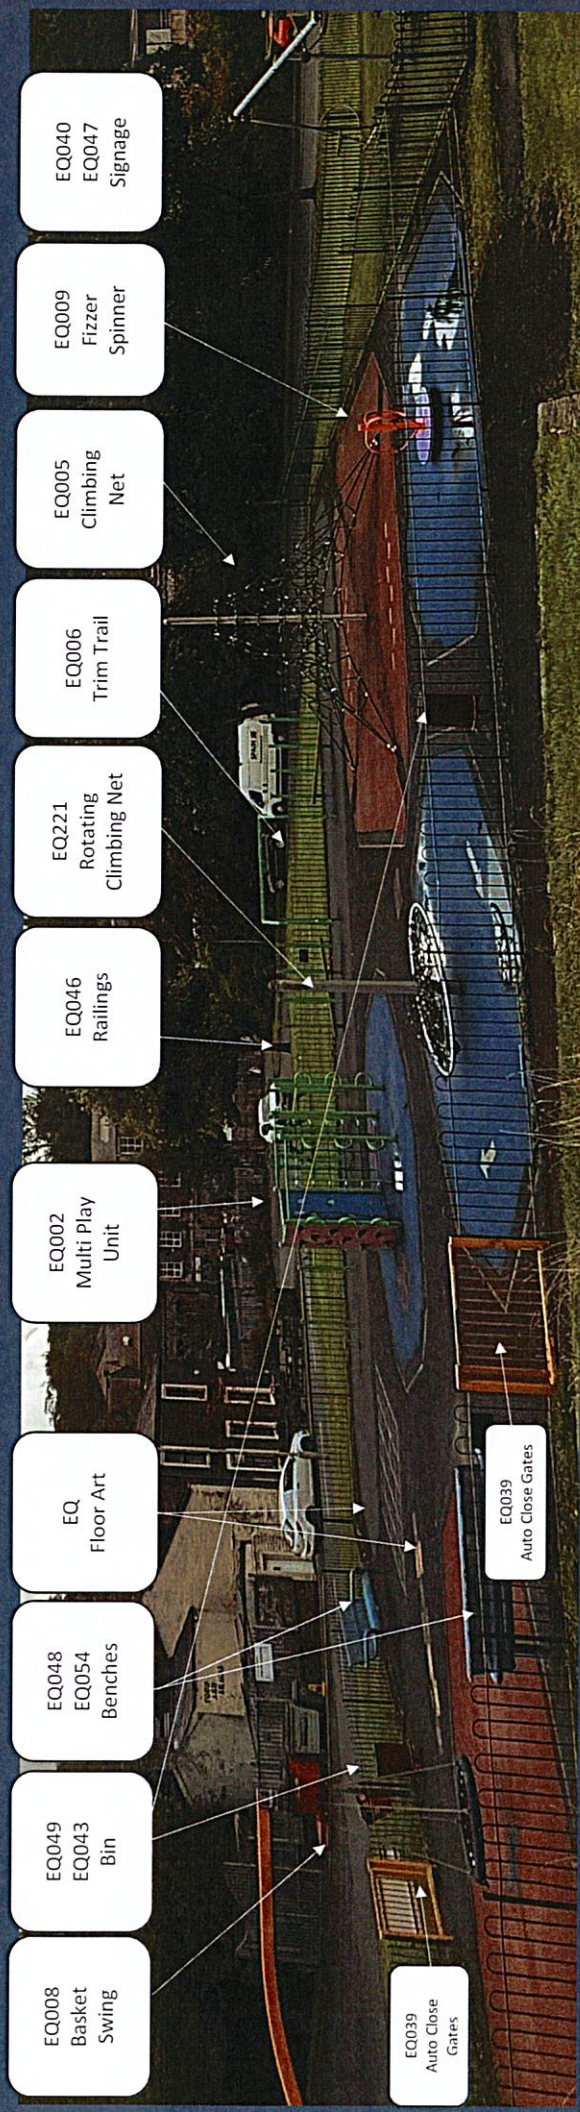

EQ008
Basket
Swing

EQ049
EQ043
Bin

EQ048
EQ054
Benches

EQ
Floor Art

EQ002
Multi Play
Unit

EQ046
Railings

EQ221
Rotating
Climbing Net

EQ006
Trim Trail


EQ005
Climbing
Net

EQ009
Fizzler
Spinner

EQ040
EQ047
Signage

EQ039
Auto Close
Gates

EQ039
Auto Close
Gates

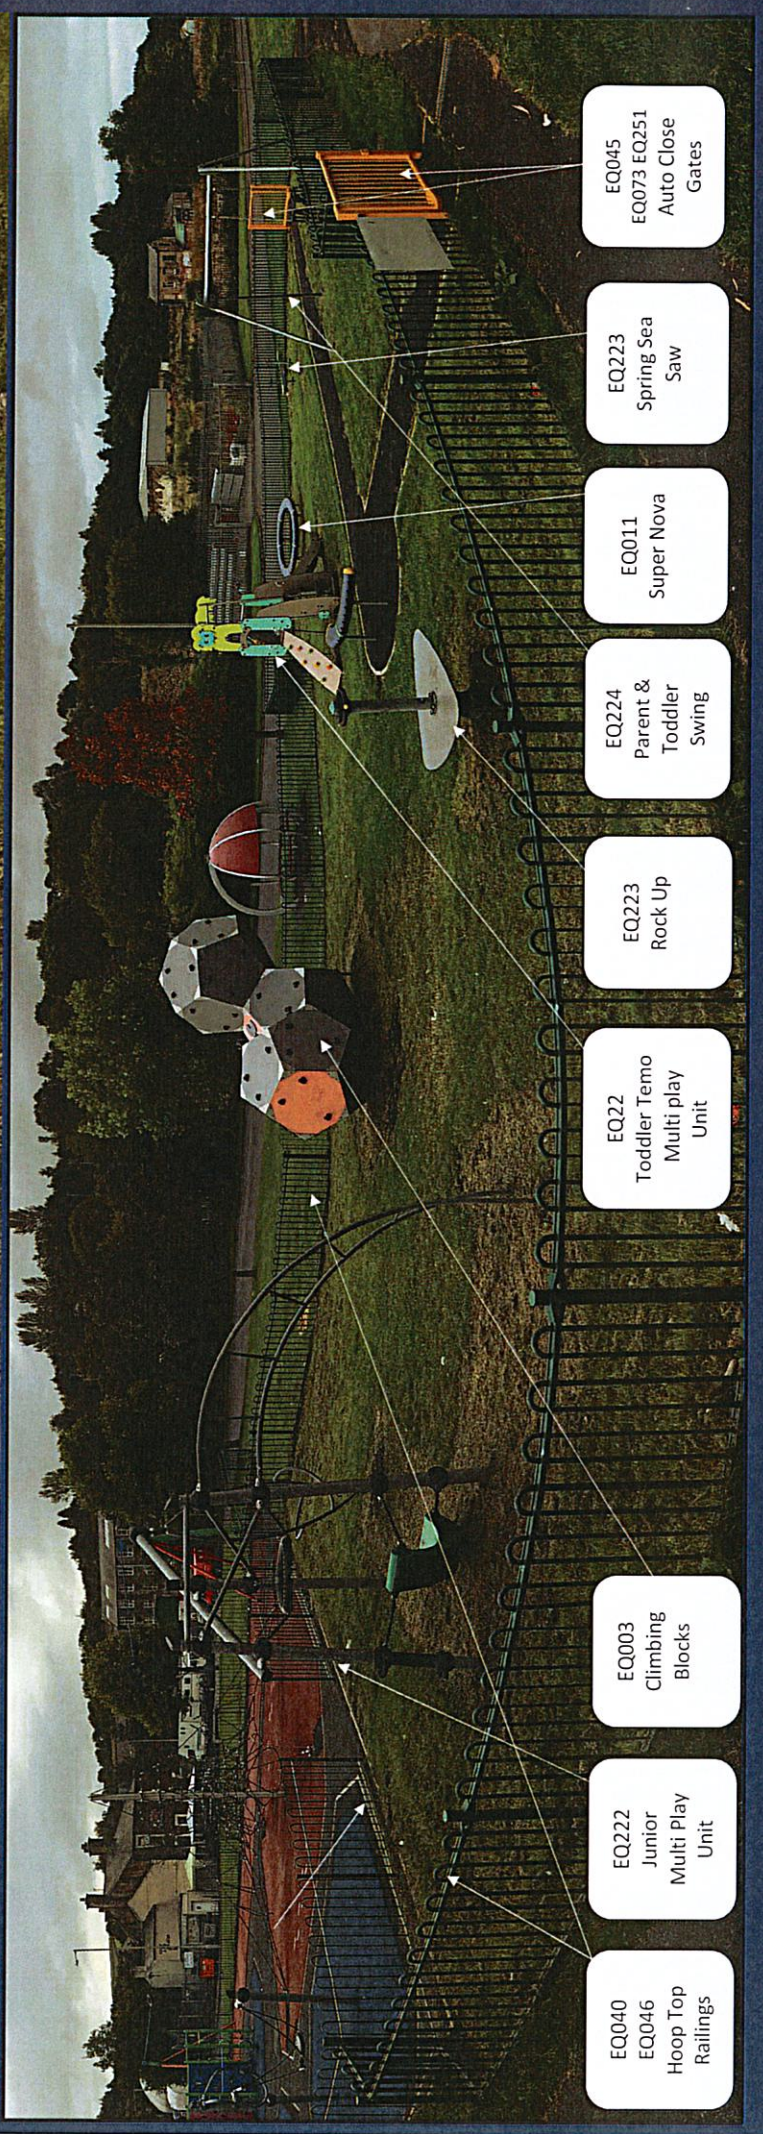

EQ040
EQ046
Hoop Top
Railings

EQ222
Junior
Multi Play
Unit

EQ003
Climbing
Blocks

EQ22
Toddler Temo
Multi play
Unit

EQ223
Rock Up

EQ224
Parent &
Toddler
Swing

EQ011
Super Nova

EQ223
Spring Sea
Saw

EQ045
EQ073 EQ251
Auto Close
Gates

Lot 3 - Waterside Park

Proludic
 a division of Play and Development Systems



- 3 New Play Items
- 4 Relocated Play Items
- 15+ Users



4. Relocated Junior Multiply Unit

7. Relocated BLOXX

8. Relocated Bench

2. Toddler Tema Multiply Unit

6. Relocated Rock-It

1. Cradle Swing


Parent & Toddler Swing

3. Spring Seesaw

5. Relocated Super Nova


Parent & Toddler Swing

Tema Multiply Unit

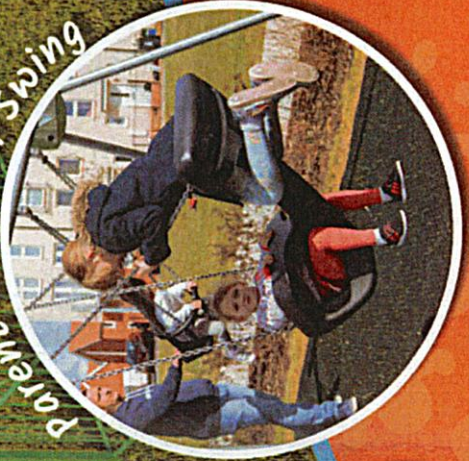

6. West Street Play Area - West Street, Colne, Lancashire BB8 0HP

- EQ068 Rallings
- EQ071 Bench
- EQ072 Litter Bin
- EQ070 EQ219 Signage
- EQ069 Dog Grid (2)
- EQ028 Springer
- EQ214 Tic Tac Toe Play Panel
- EQ215 Pirouette Spinner
- EQ026 Multi Play Unit
- EQ027 See Saw
- EQ029 Swing & Cradle Unit
- EQ216 Suspended Walkway Bridge Unit
- EQ217 Thermographics

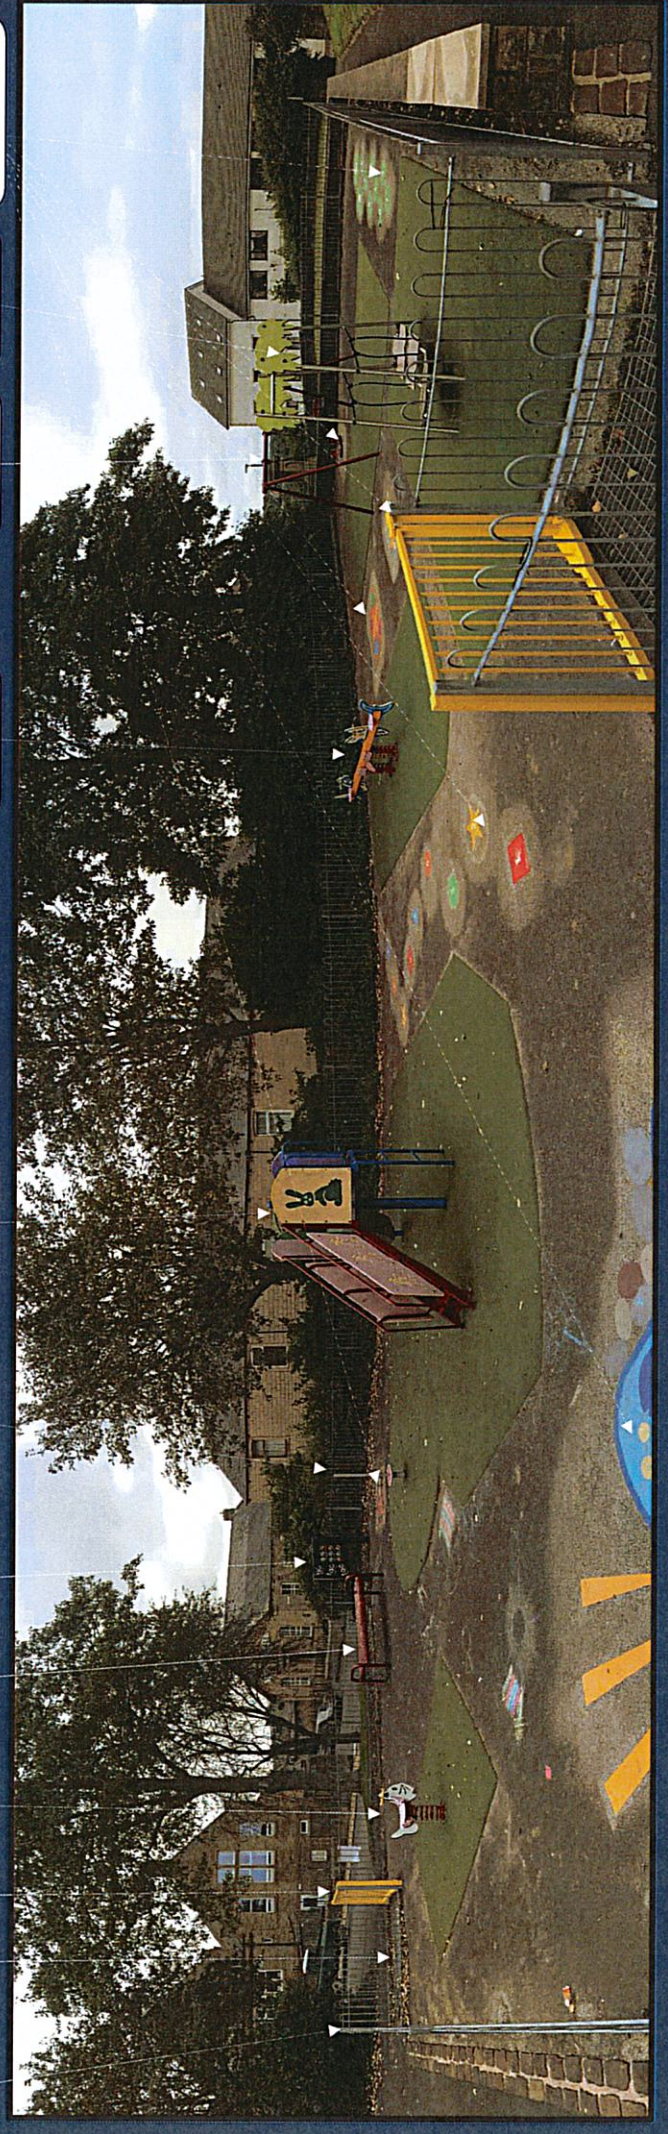

Lot 4- West Street Play Area



3. Tic Tac Toe Play Panel



Ladybird Graphic

Existing Bench

1. Pirouette Spinner



Existing Springler



Existing Multipplay Unit



Shape Number Trail



Duck Pond Graphic

Existing See-Saw

Butterfly Graphic



4. Replacement Cradle Seat



Existing Swings

Heligobly Graphic



Leaf Hopscootch



2. Bridge Unit

