




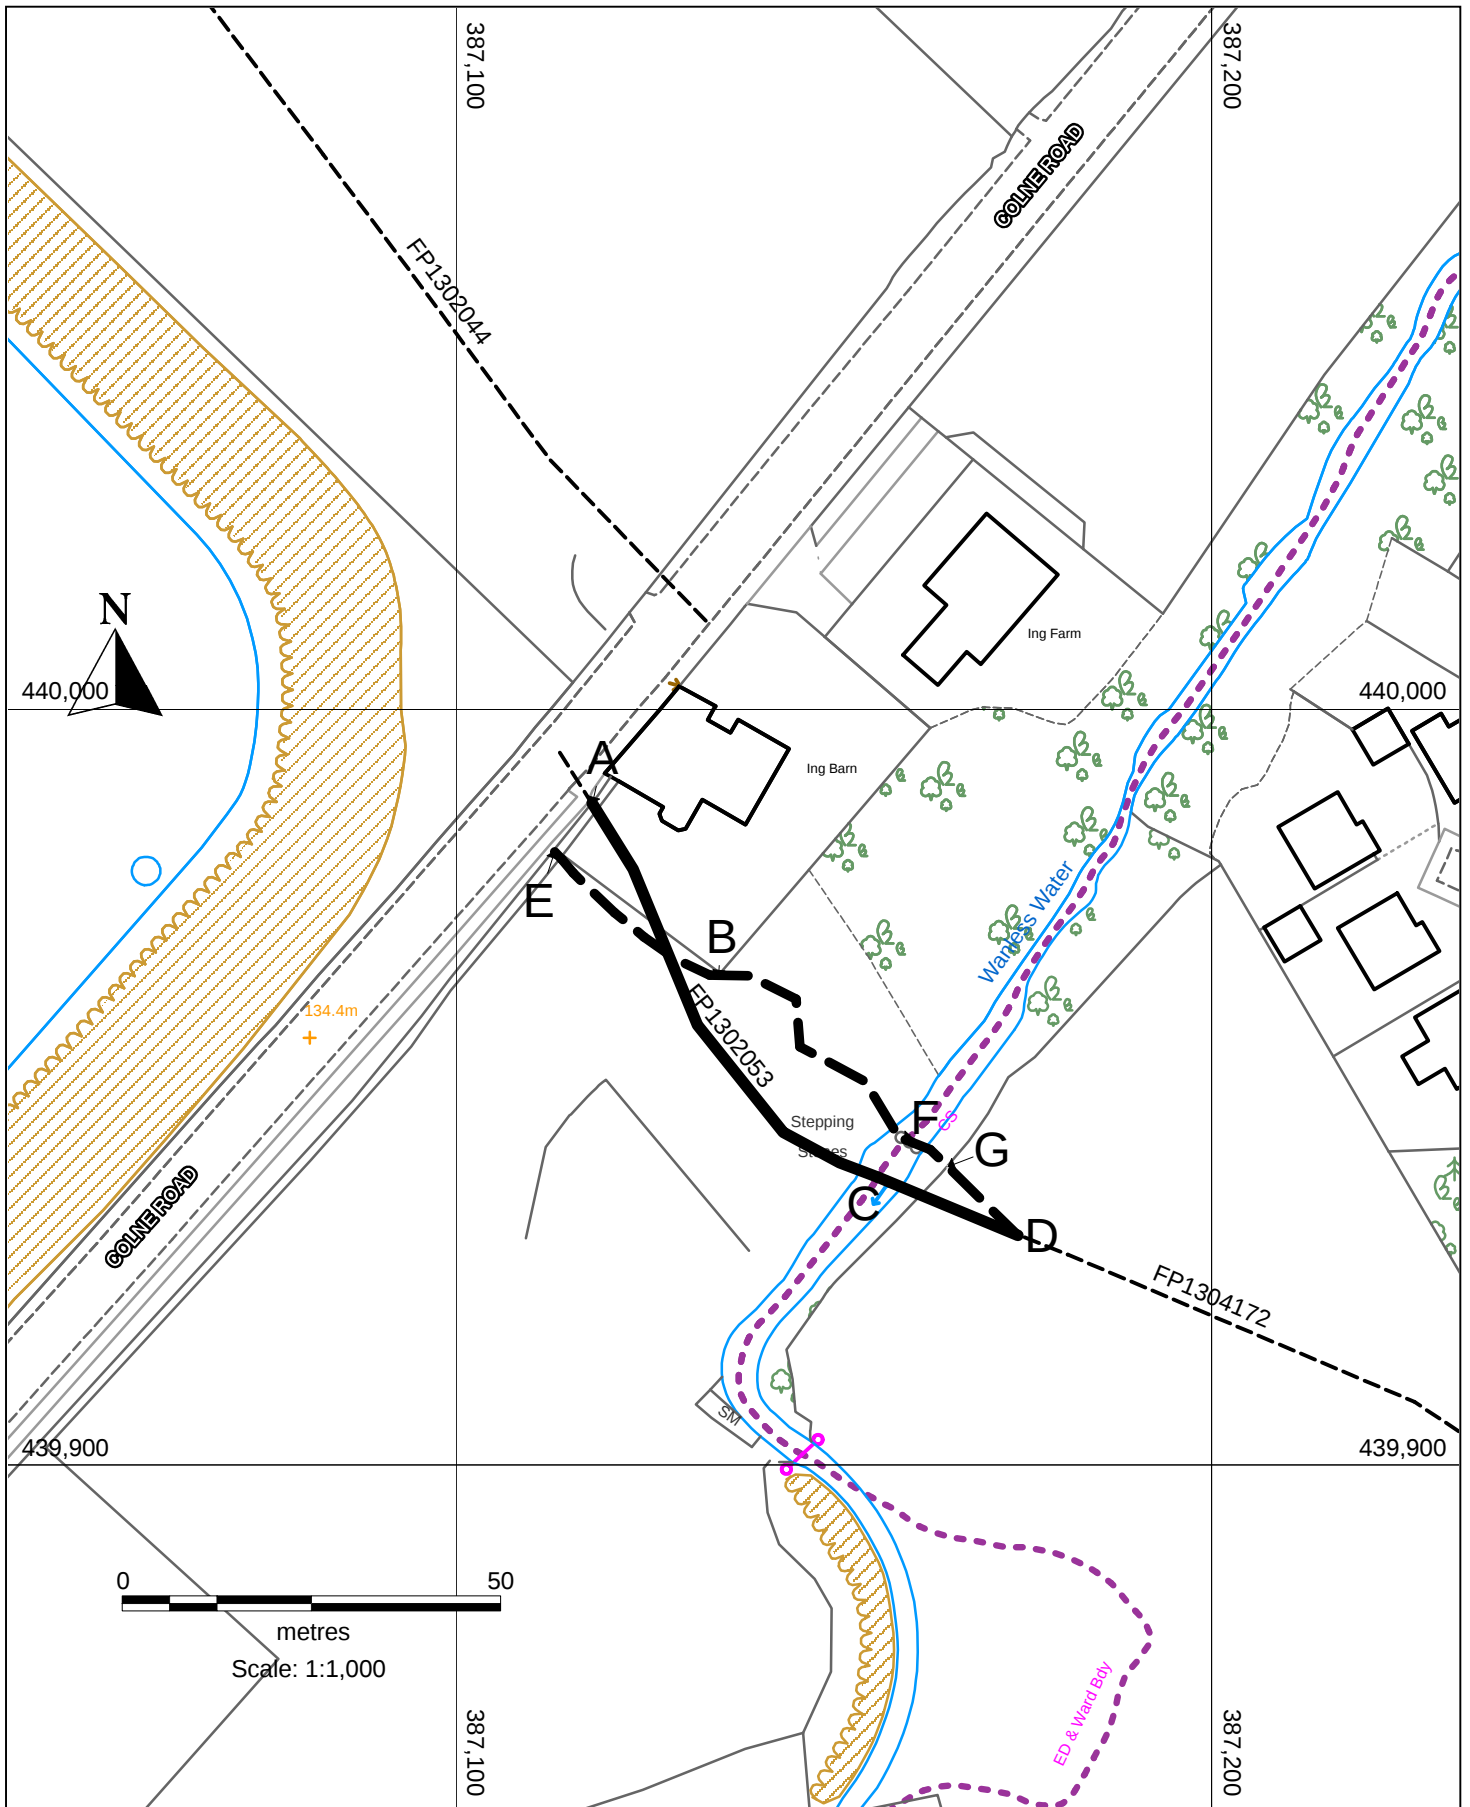

Proposed diversion of public footpaths

FP1302053 at Ing Barn, Colne Road, Barrowford

This map is reproduced from Ordnance Survey material with the permission of Ordnance Survey on behalf of the Controller of Her Majesty's Stationary Office Crown Copyright. Unauthorised reproduction infringes Crown Copyright and may lead to prosecution or civil proceedings. PBC Licence No. 100019669 (2025)

Scale 1:1000
File Reference: R2/14/235
Date: 8th July 2026
Drawn: T Partridge

Footpath to be diverted

Footpath to be created

Other footpaths
