


GM3 APPENDIX 3C

1. Alkincoates Play Areas & MUGA



2. Daisy Street Play Area

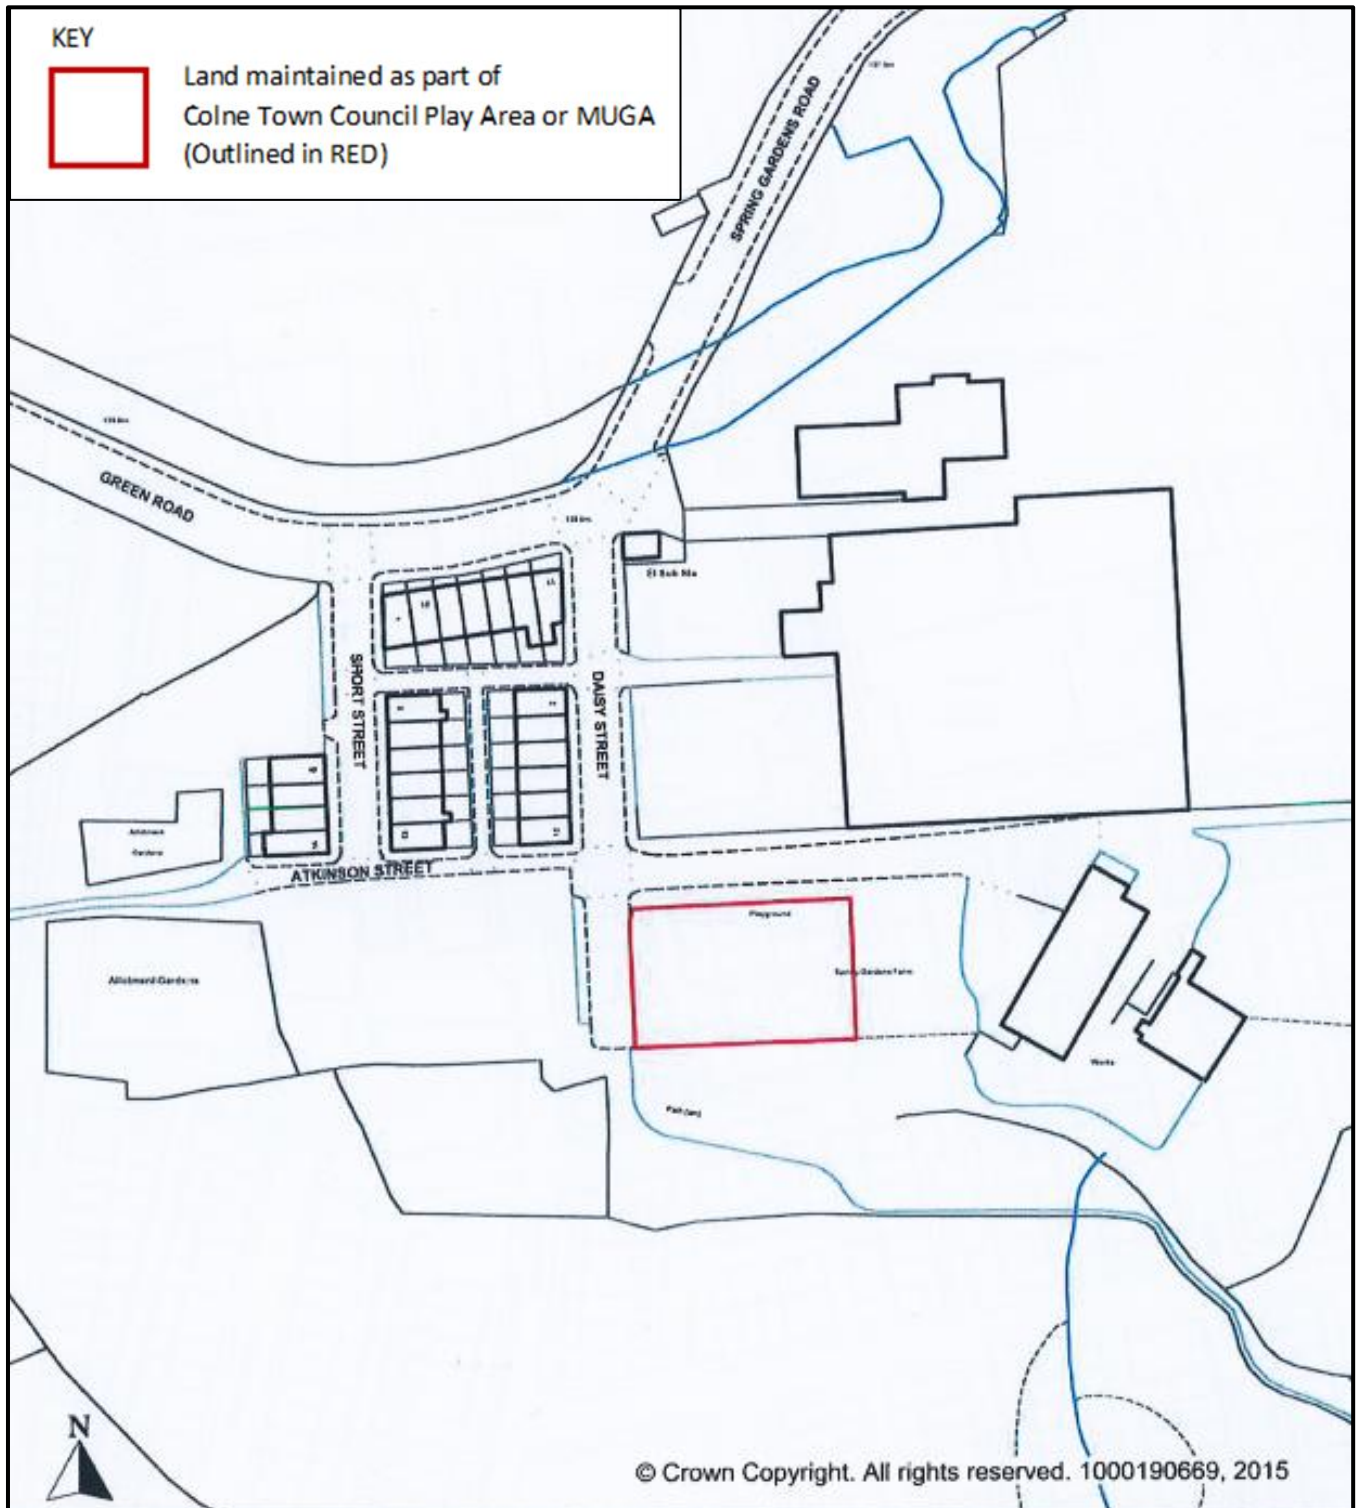

Description

Daisy Street Play Area Colne

Area edged red approx. 970 sq. mts.

Scale

1:1250

Asset No.

05660/9002/2/000

Drawn By

L.G.

Date

FEB. 2015

CAD Reference



In partnership with **Liberate**


PROPERTY SERVICES

No. 1 Market Street,
Nelson BB9 7LJ

Tel: 01282 878787

Fax: 01282 878993

3. Hawley Street Play Area

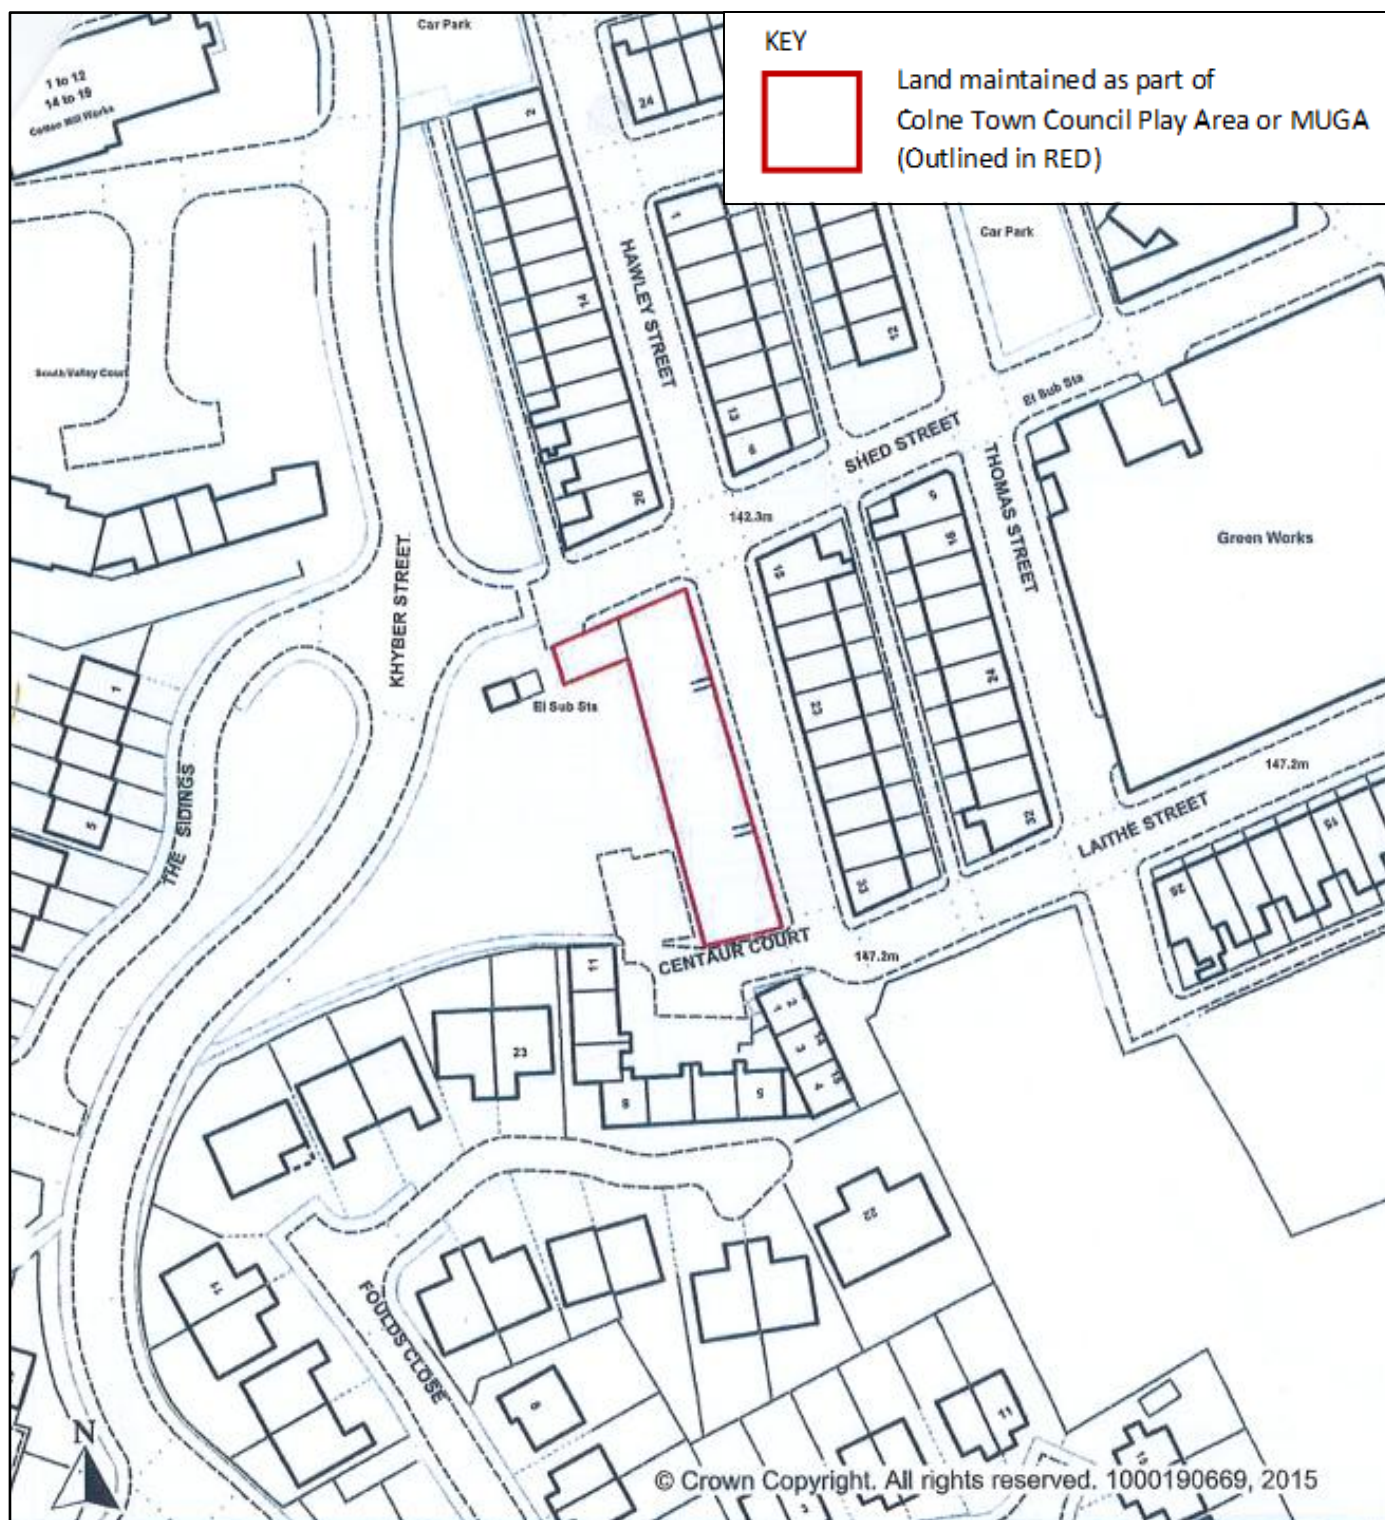

Description

PLAY AREA, HAWLEY STREET, COLNE

Area edged red approx. 548 m²

Scale

1:1000

Asset No.

07030/9005/2/000

Drawn By

L.G.

Date

NOV. 2015

CAD Reference



In partnership with **Liberata**


PROPERTY SERVICES

No. 1 Market Street,
Nelson BB9 7LJ

Tel: 01282 878787

Fax: 01282 878993


4. King George V Play Area and MUGA

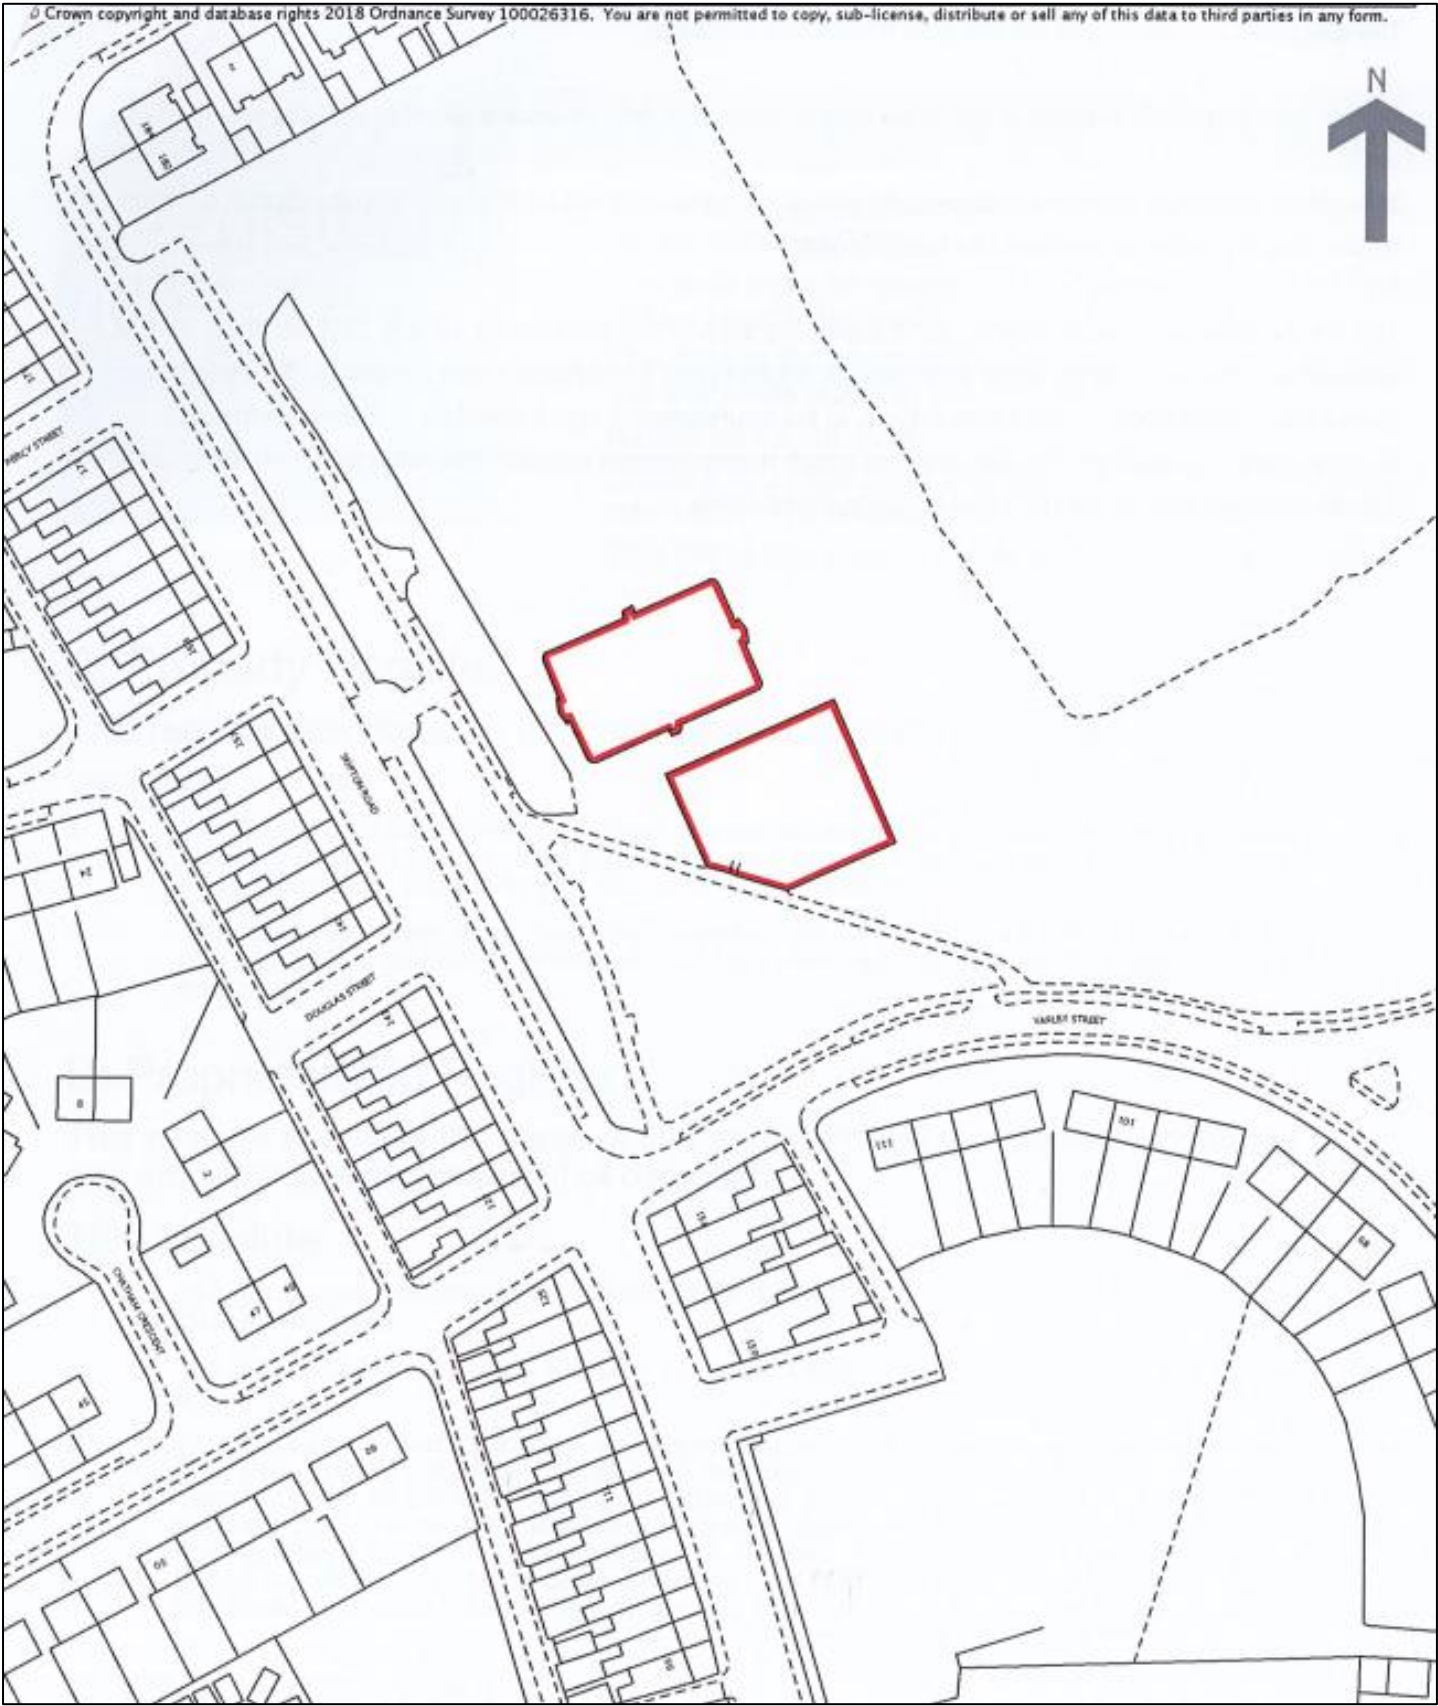

KEY

Land maintained as part of
Colne Town Council Play Area or MUGA
(Outlined in RED)

5. Waterside Play Area and MUGA

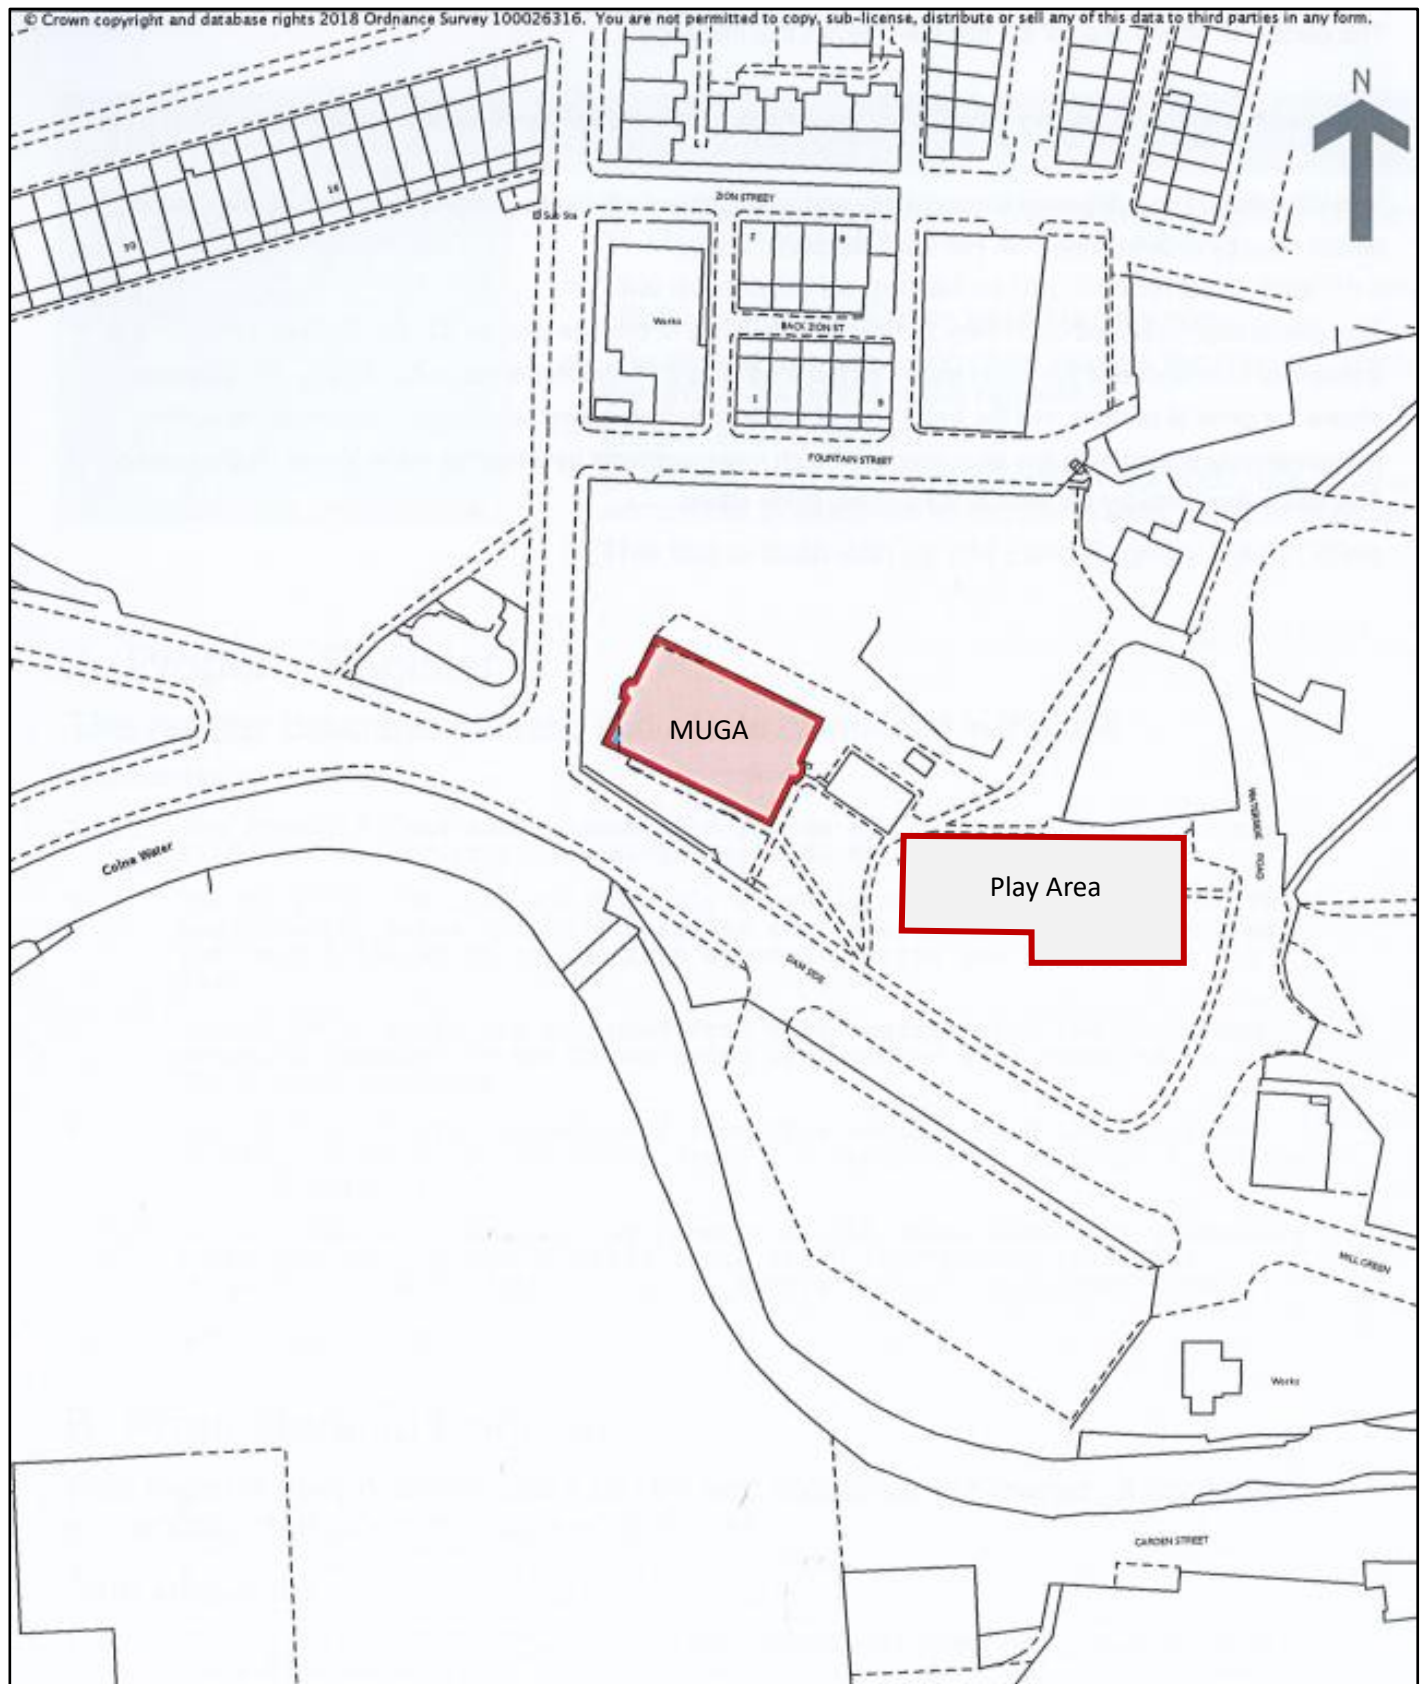


KEY



Land maintained as part of Colne Town Council Play Area or MUGA (Outlined in RED)

6. West Street Play Area

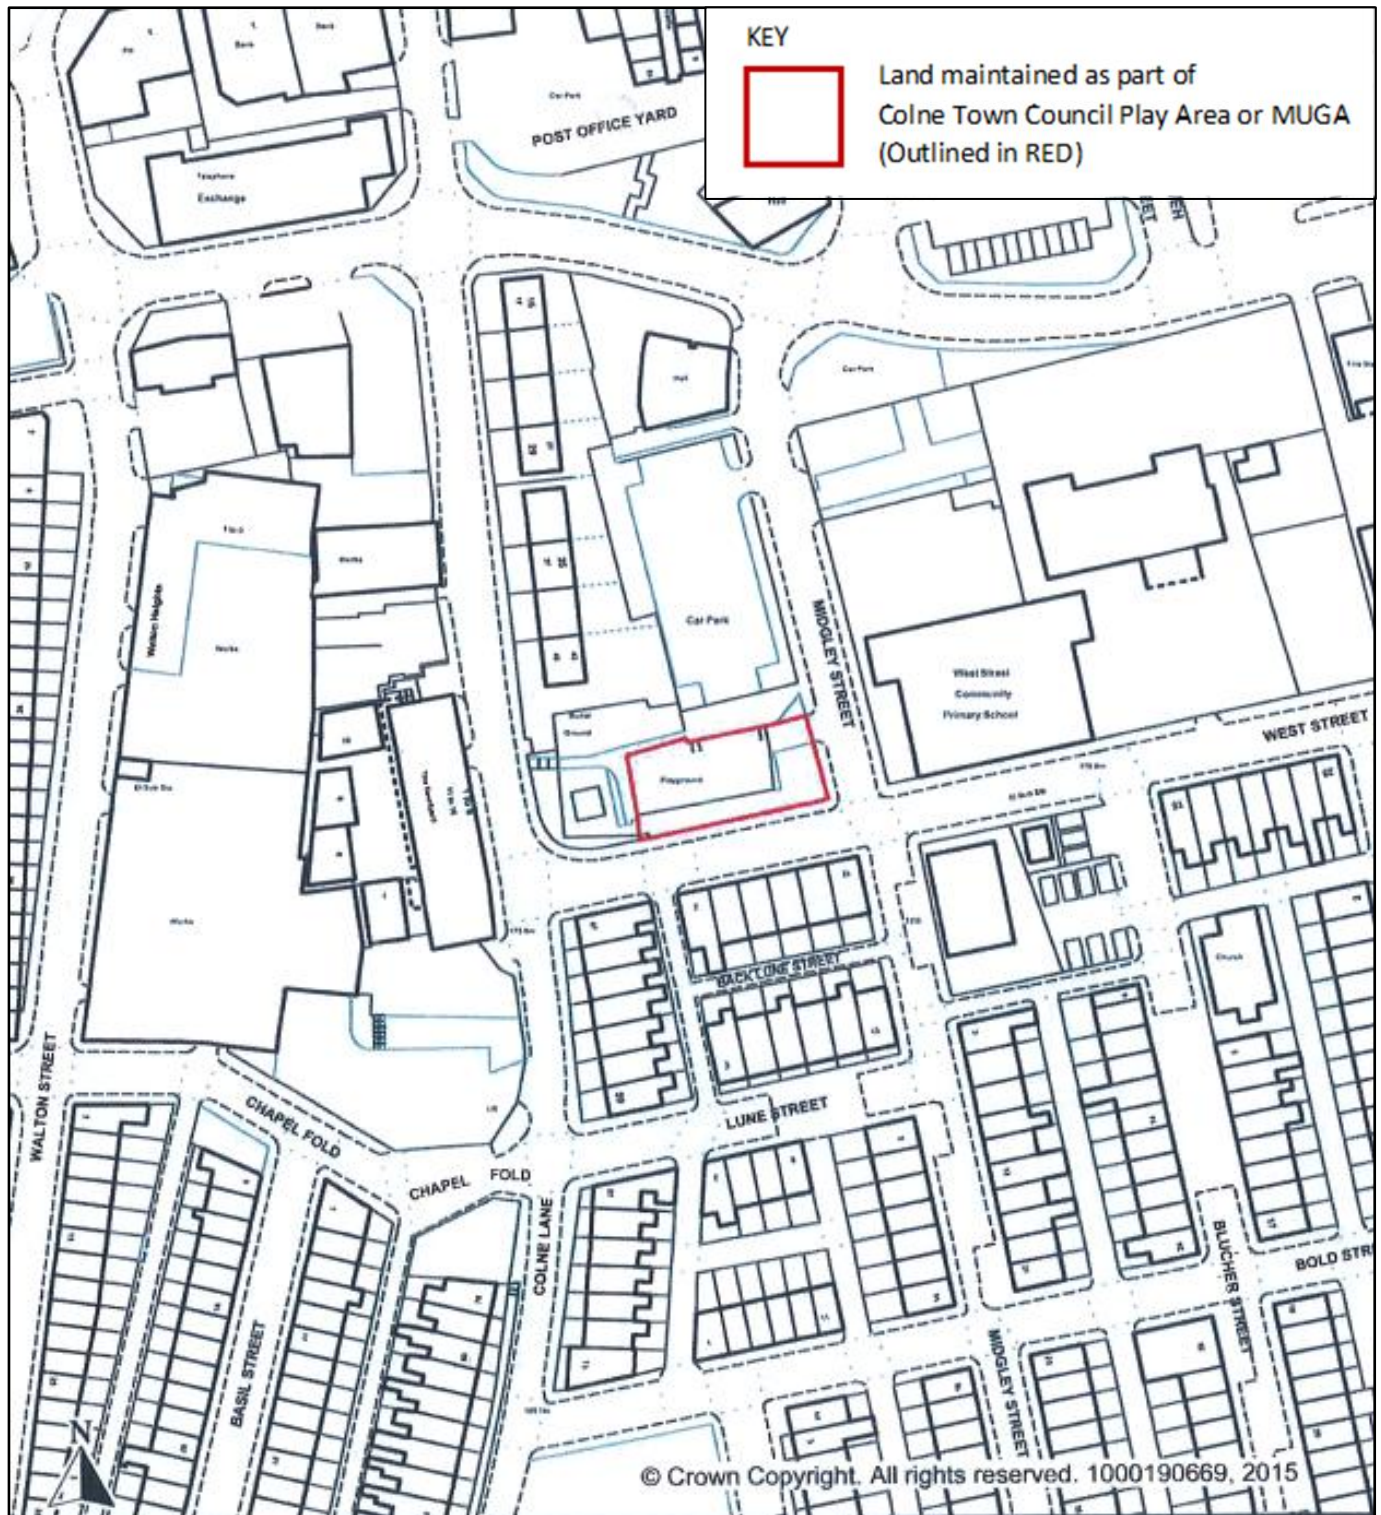

Description

WEST STREET PLAY AREA, COLNE

Area edged red approx. 496 sq. mts.

Scale

1:1250

Asset No.

08720/9002/2/000

Drawn By

L.G.

Date

FEB. 2016

CAD Reference



In partnership with **Liberata**

PROPERTY SERVICES

No. 1 Market Street,
Nelson BB9 7LJ

Tel: 01282 878787

Fax: 01282 878993